


GENERAL NOTES:  
 A. THIS DRAWING TO BE READ IN CONJUNCTION WITH ALL RELEVANT ARCHITECTURAL DRAWINGS THE SPECIFICATION AND ALL RELEVANT STANDARD DETAIL DRAWINGS.  
 B. THIS DRAWING TO BE READ IN CONJUNCTION WITH ALL RELEVANT CIVIL, STRUCTURAL, MECHANICAL AND ELECTRICAL DRAWINGS TOGETHER WITH THE SPECIFICATIONS AND SCHEDULES.  
 C. ALL DIMENSIONS IN MILLIMETERS. DO NOT SCALE FROM THIS DRAWING. USE FIGURED DIMENSIONS ONLY.  
 D. CONTRACTOR MUST VERIFY ALL DIMENSIONS ON SITE BEFORE SETTING OUT COMMENCING WORK OR PRODUCING ANY SHOP DRAWINGS.

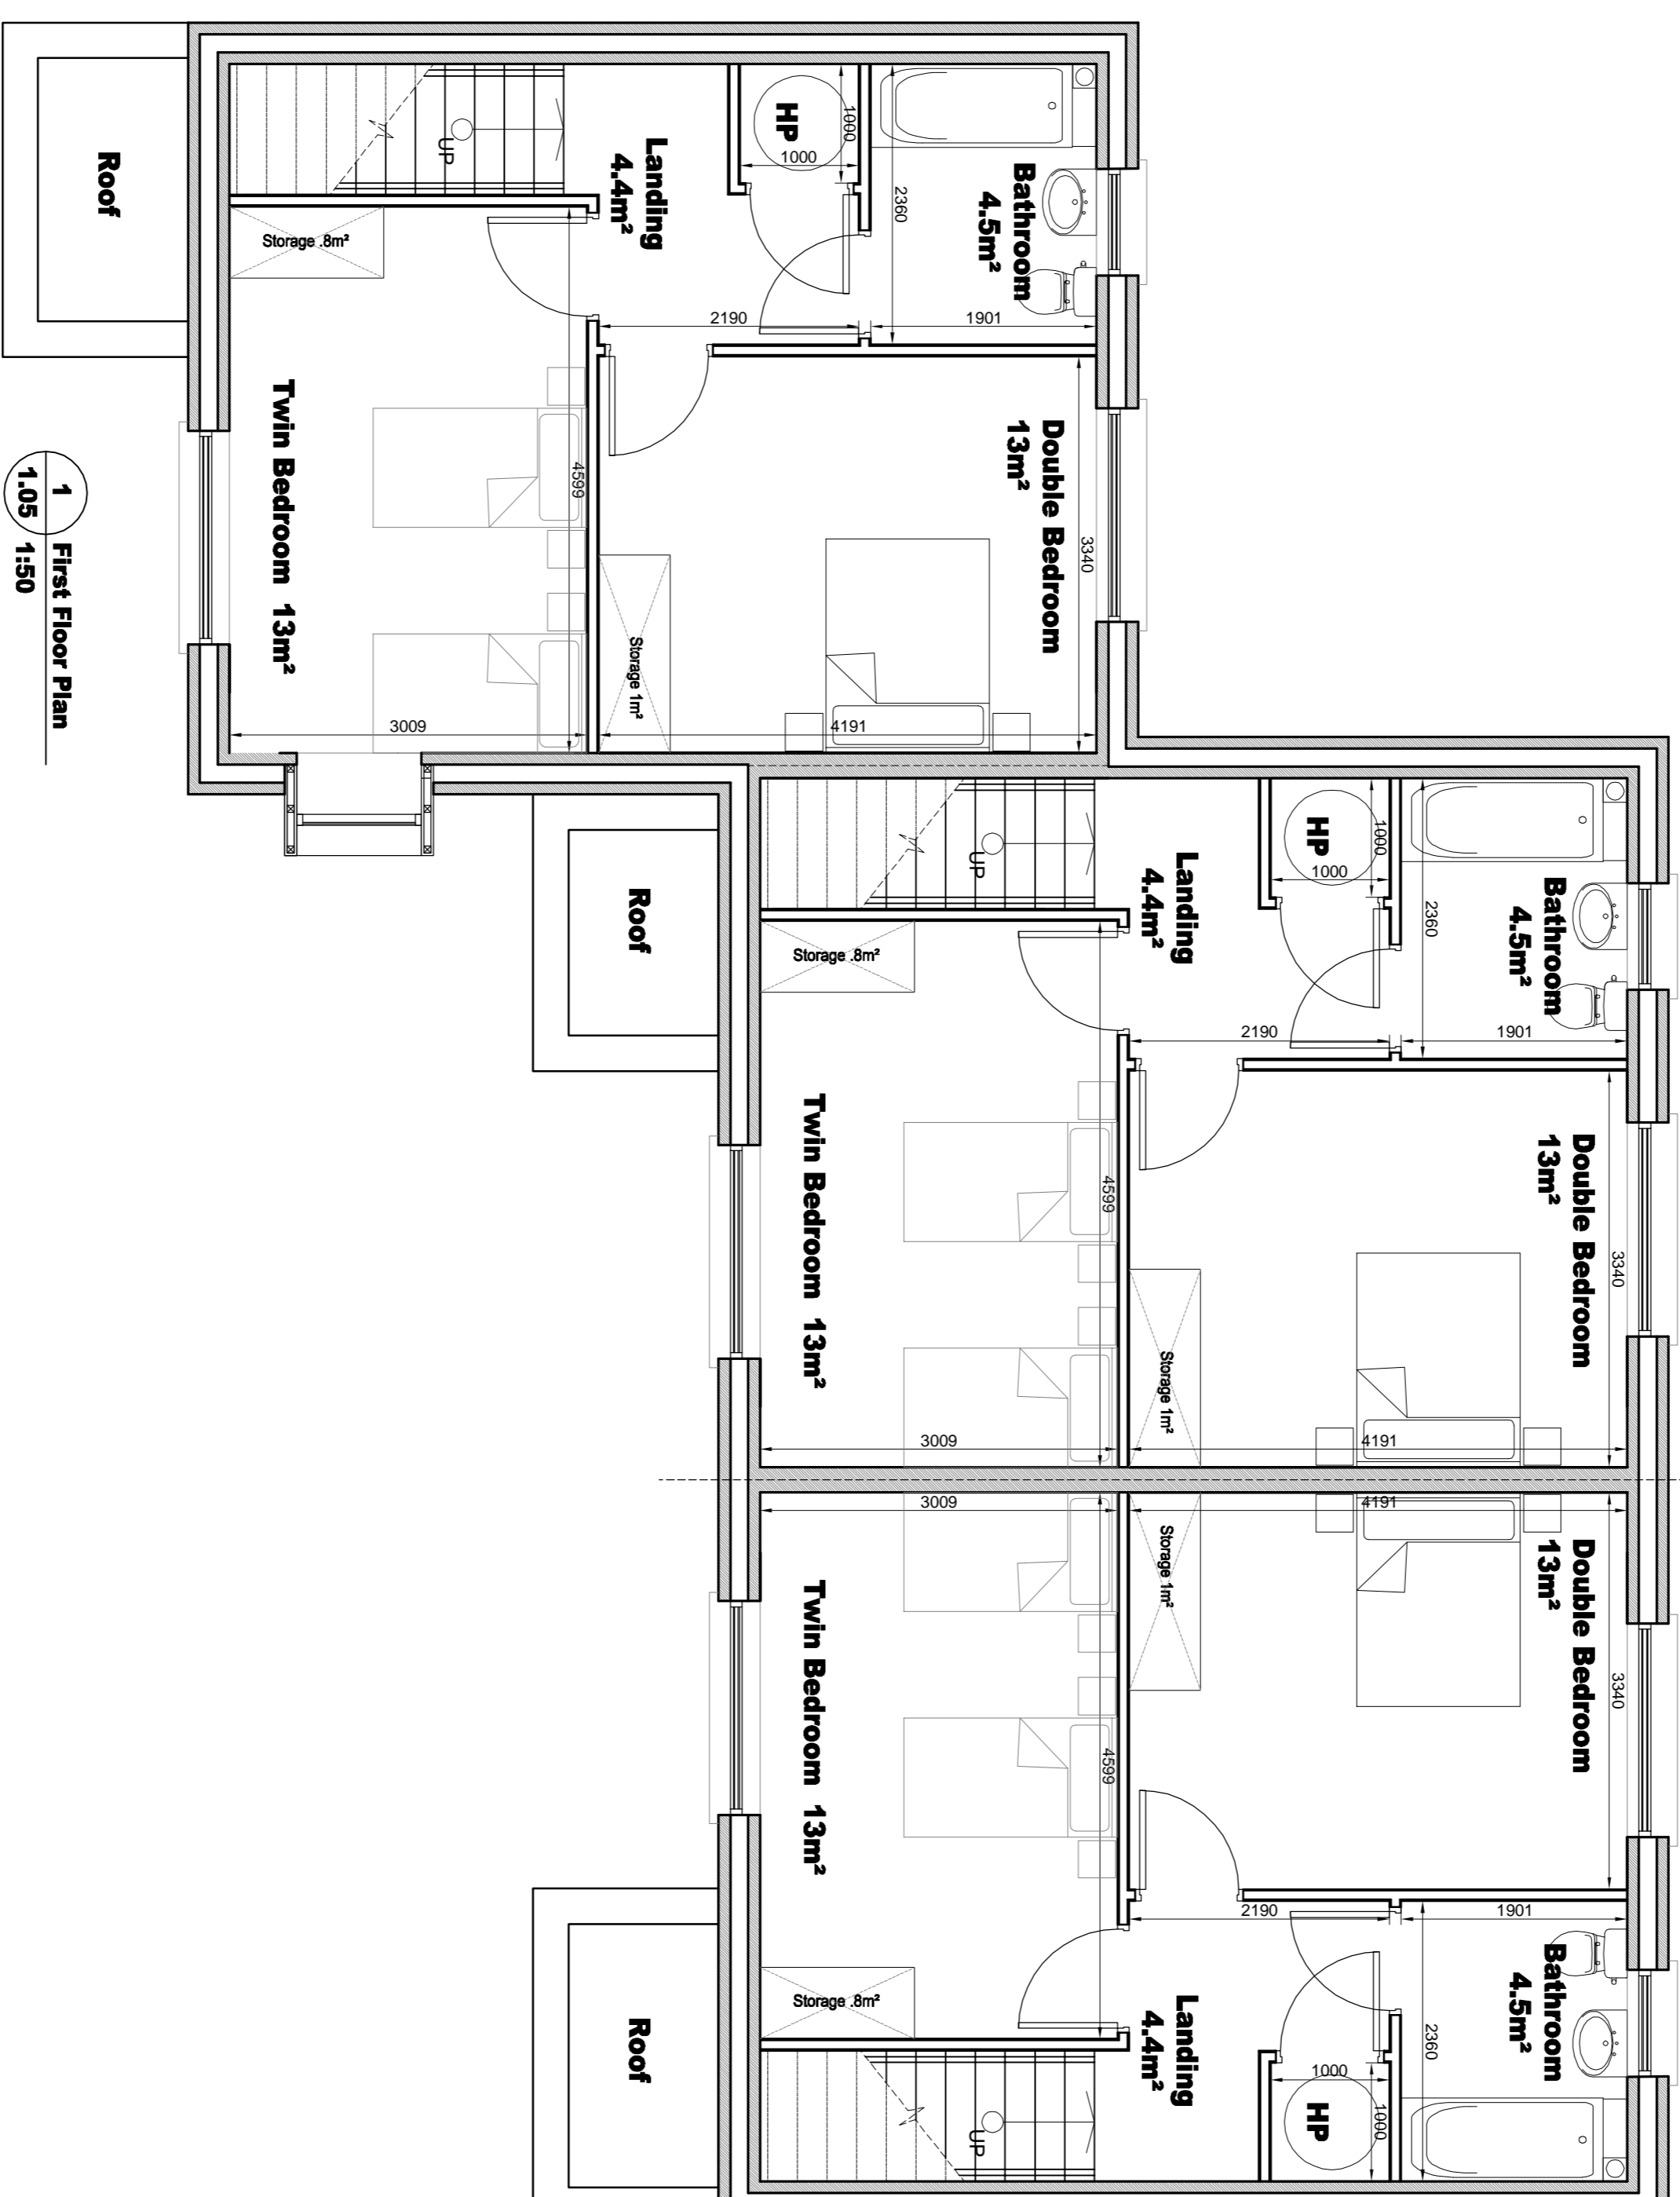

1 First Floor Plan  
 1:05 1:50

Revisions	Date

**eml** architects  
 www.eml.ie

20 Chelsea street, 63 Fitzwilliam sq  
 Limerick Dublin 2  
 V94 R6P9 D02 N938  
 Ireland

telephone (051) 312249 (01) 5707677  
 email eml@eml.ie dclan@eml.ie

<b>Client</b>	Waterford City and County Council	<b>Date</b>	12/01/18
<b>Job</b>	An Garrán, Tamore Housing	<b>Scale @ A1</b>	1:50
<b>Drawn</b>	NL	<b>Checked</b>	ML
<b>Title</b>	House Type L First Floor Plan	<b>Drawing No.</b>	3406-P-1.05
		<b>Rev</b>	