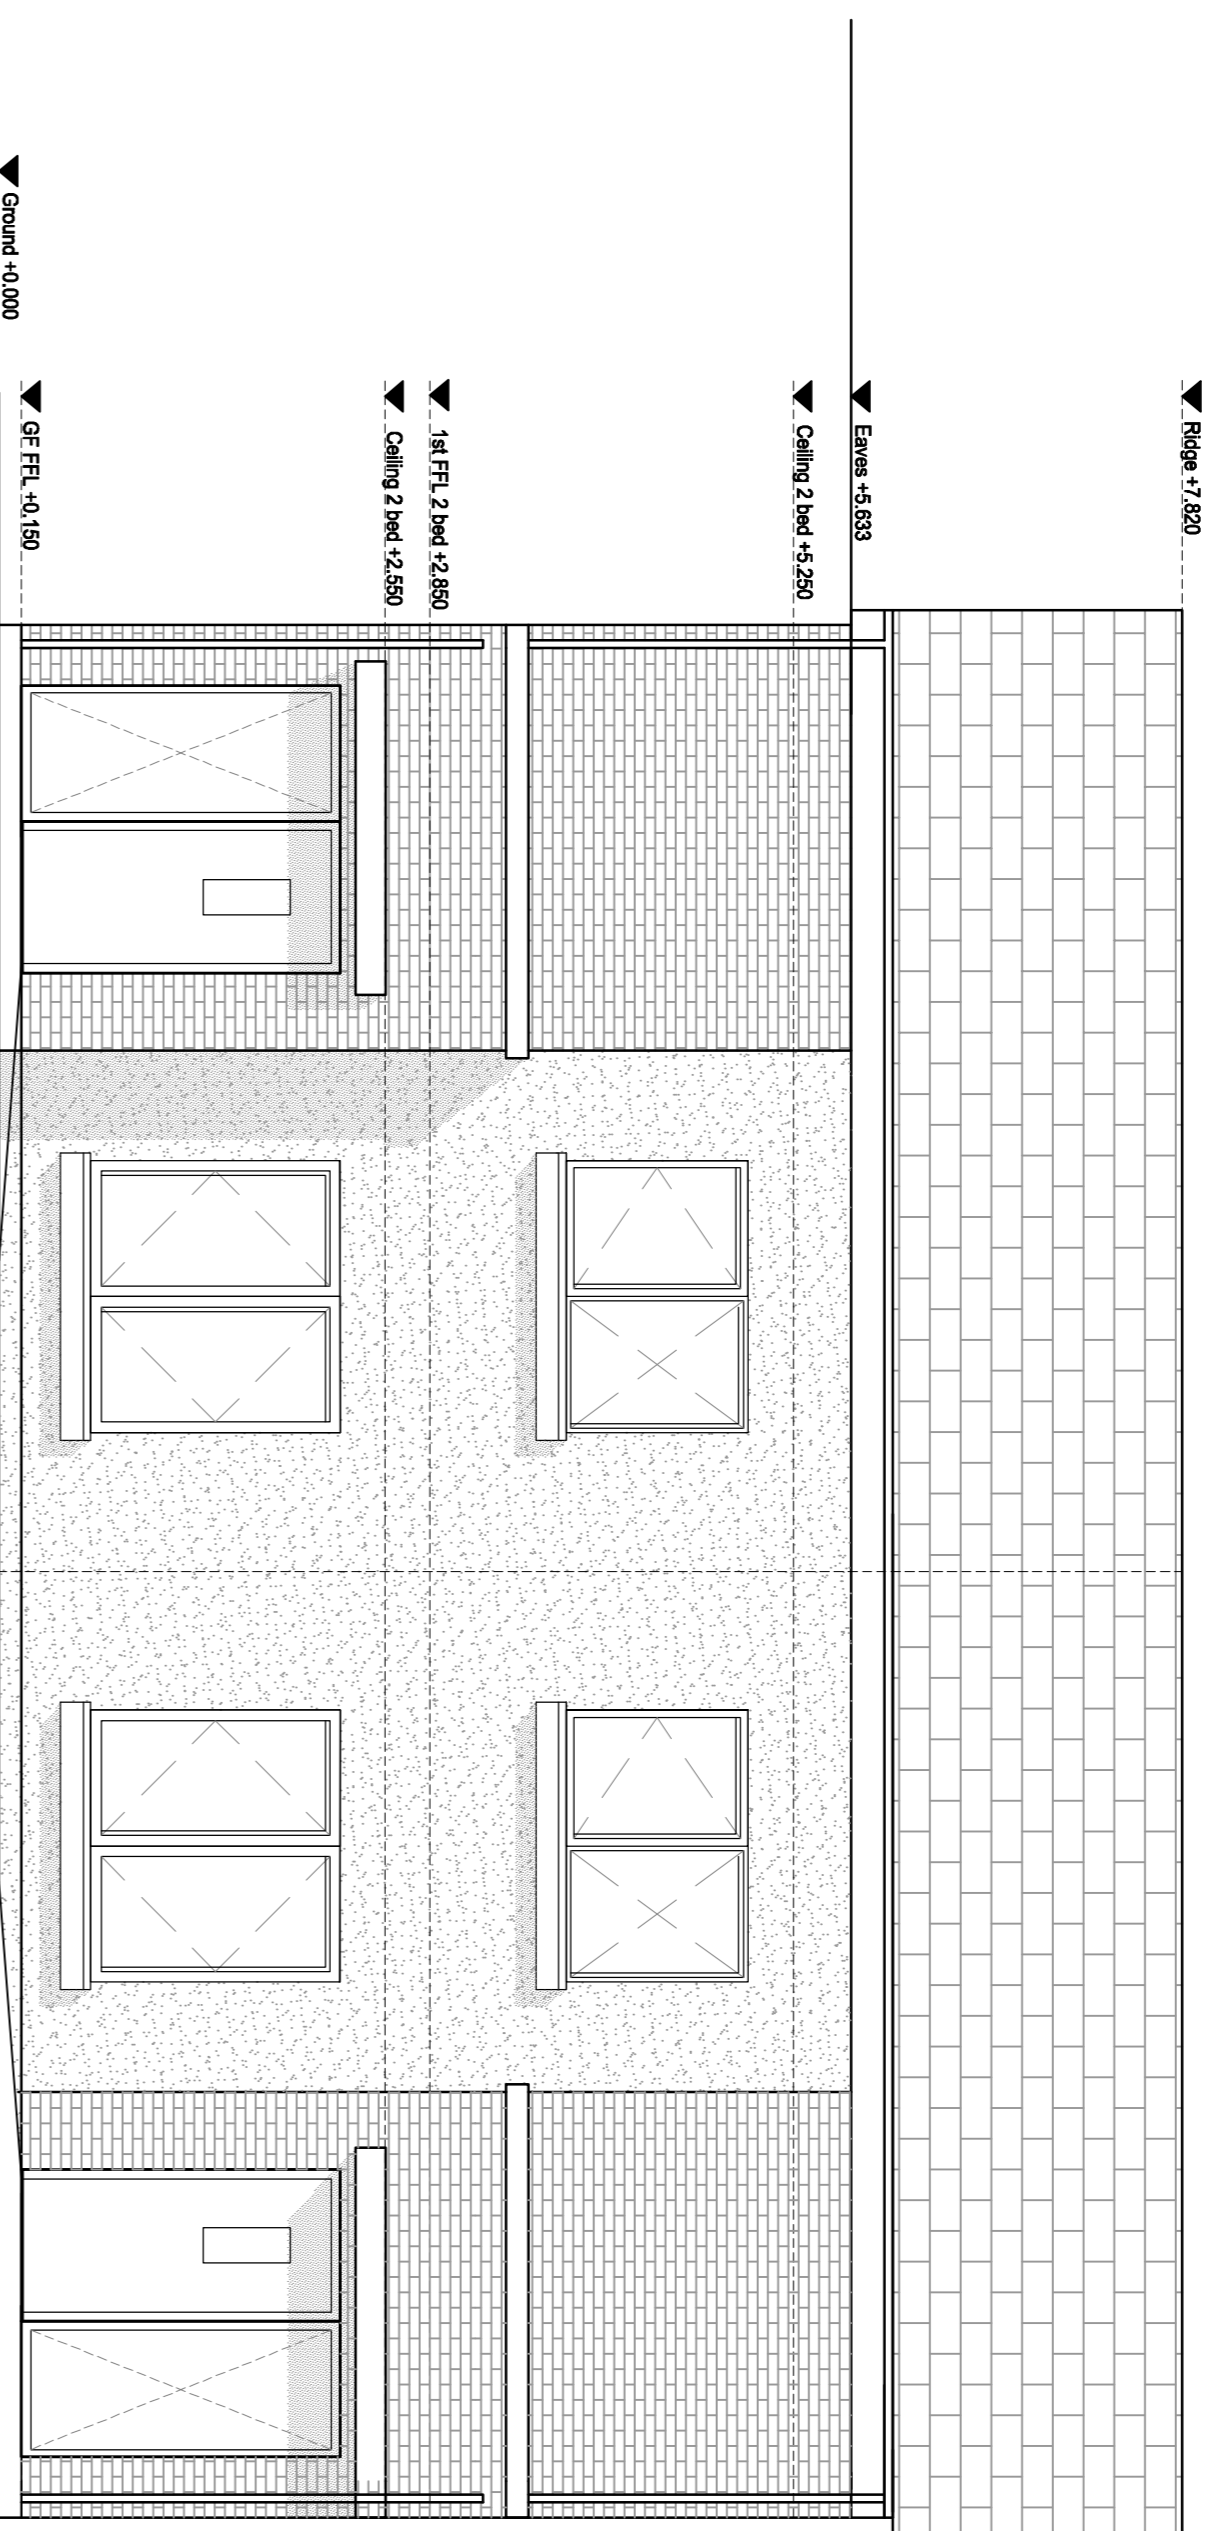
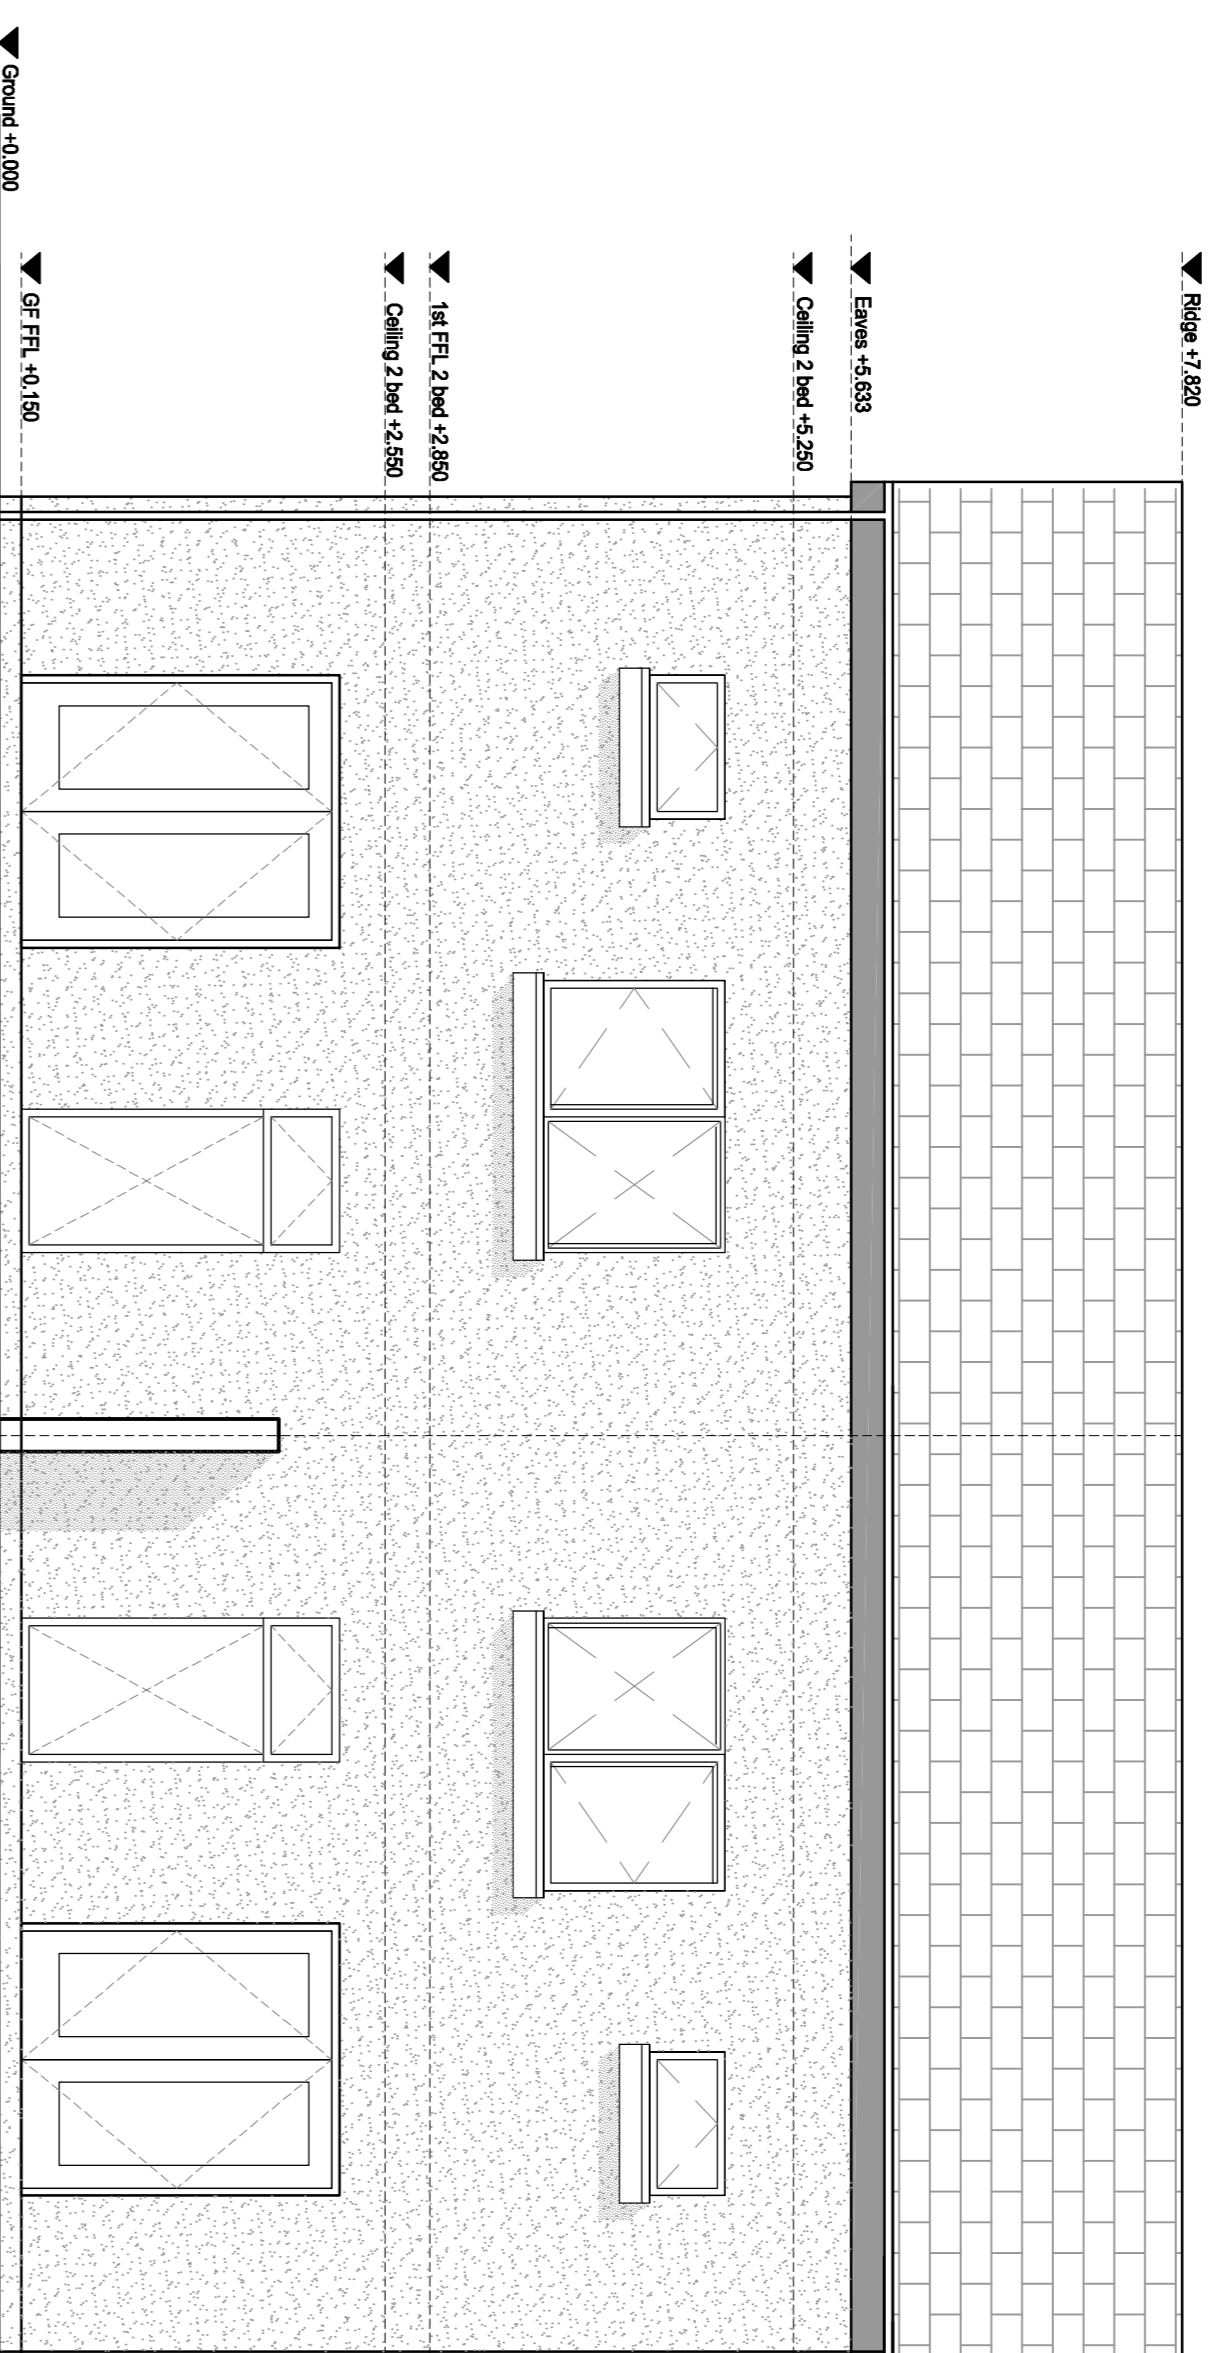


GENERAL NOTES:  
 A. THIS DRAWING TO BE READ IN CONJUNCTION WITH ALL RELEVANT ARCHITECTURAL DRAWINGS THE SPECIFICATION AND ALL RELEVANT STANDARD DETAIL DRAWINGS.  
 B. THIS DRAWING TO BE READ IN CONJUNCTION WITH ALL RELEVANT CIVIL, STRUCTURAL, MECHANICAL AND ELECTRICAL DRAWINGS TOGETHER WITH THE SPECIFICATIONS AND SCHEDULES.  
 C. ALL DIMENSIONS IN MILLIMETERS. DO NOT SCALE FROM THIS DRAWING. USE FIGURED DIMENSIONS ONLY.  
 D. CONTRACTOR MUST VERIFY ALL DIMENSIONS ON SITE BEFORE SETTING OUT COMMENCING WORK OR PRODUCING ANY SHOP DRAWINGS.

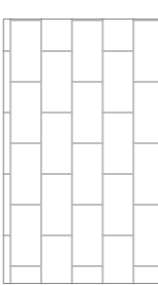
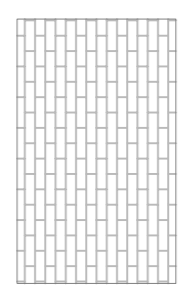
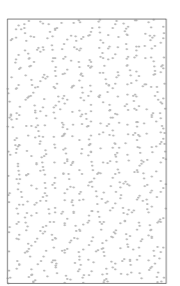
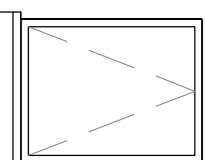


1 Front Elevation  
 3.08 / 1:50



2 Back Elevation  
 3.08 / 1:50

Material legend:

-  Roof tiles to match existing houses
-  Brick to match existing scheme
-  Through colour render, Colour TBC
-  Aluclad windows and doors, RAL colour TBC

Revisions

Revisions	Date

**eml**  
 architects  
 www.eml.ie

20 Charles street, 63 Fitzwilliam sq  
 Limerick Dublin 2  
 V94 R6P9 D02 N938  
 Ireland  
 telephone (051) 312249  
 (01) 5707677  
 email eml@eml.ie dclan@eml.ie

**Client**  
 Waterford City and County Council

**Job**  
 An Garraán, Tamore Housing

**Title** Terrace 2 Bed Semi Detached  
 Front and Back Elevations

**Date**  
 12/01/18

**Scale @ A1**  
 1:50

**Drawn**  
 NL

**Checked**  
 ML

**Drawing No.**  
 3406-P-3.08

**Rev**