


6.0 ROOF PLAN
SCALE 1:100 @ A1

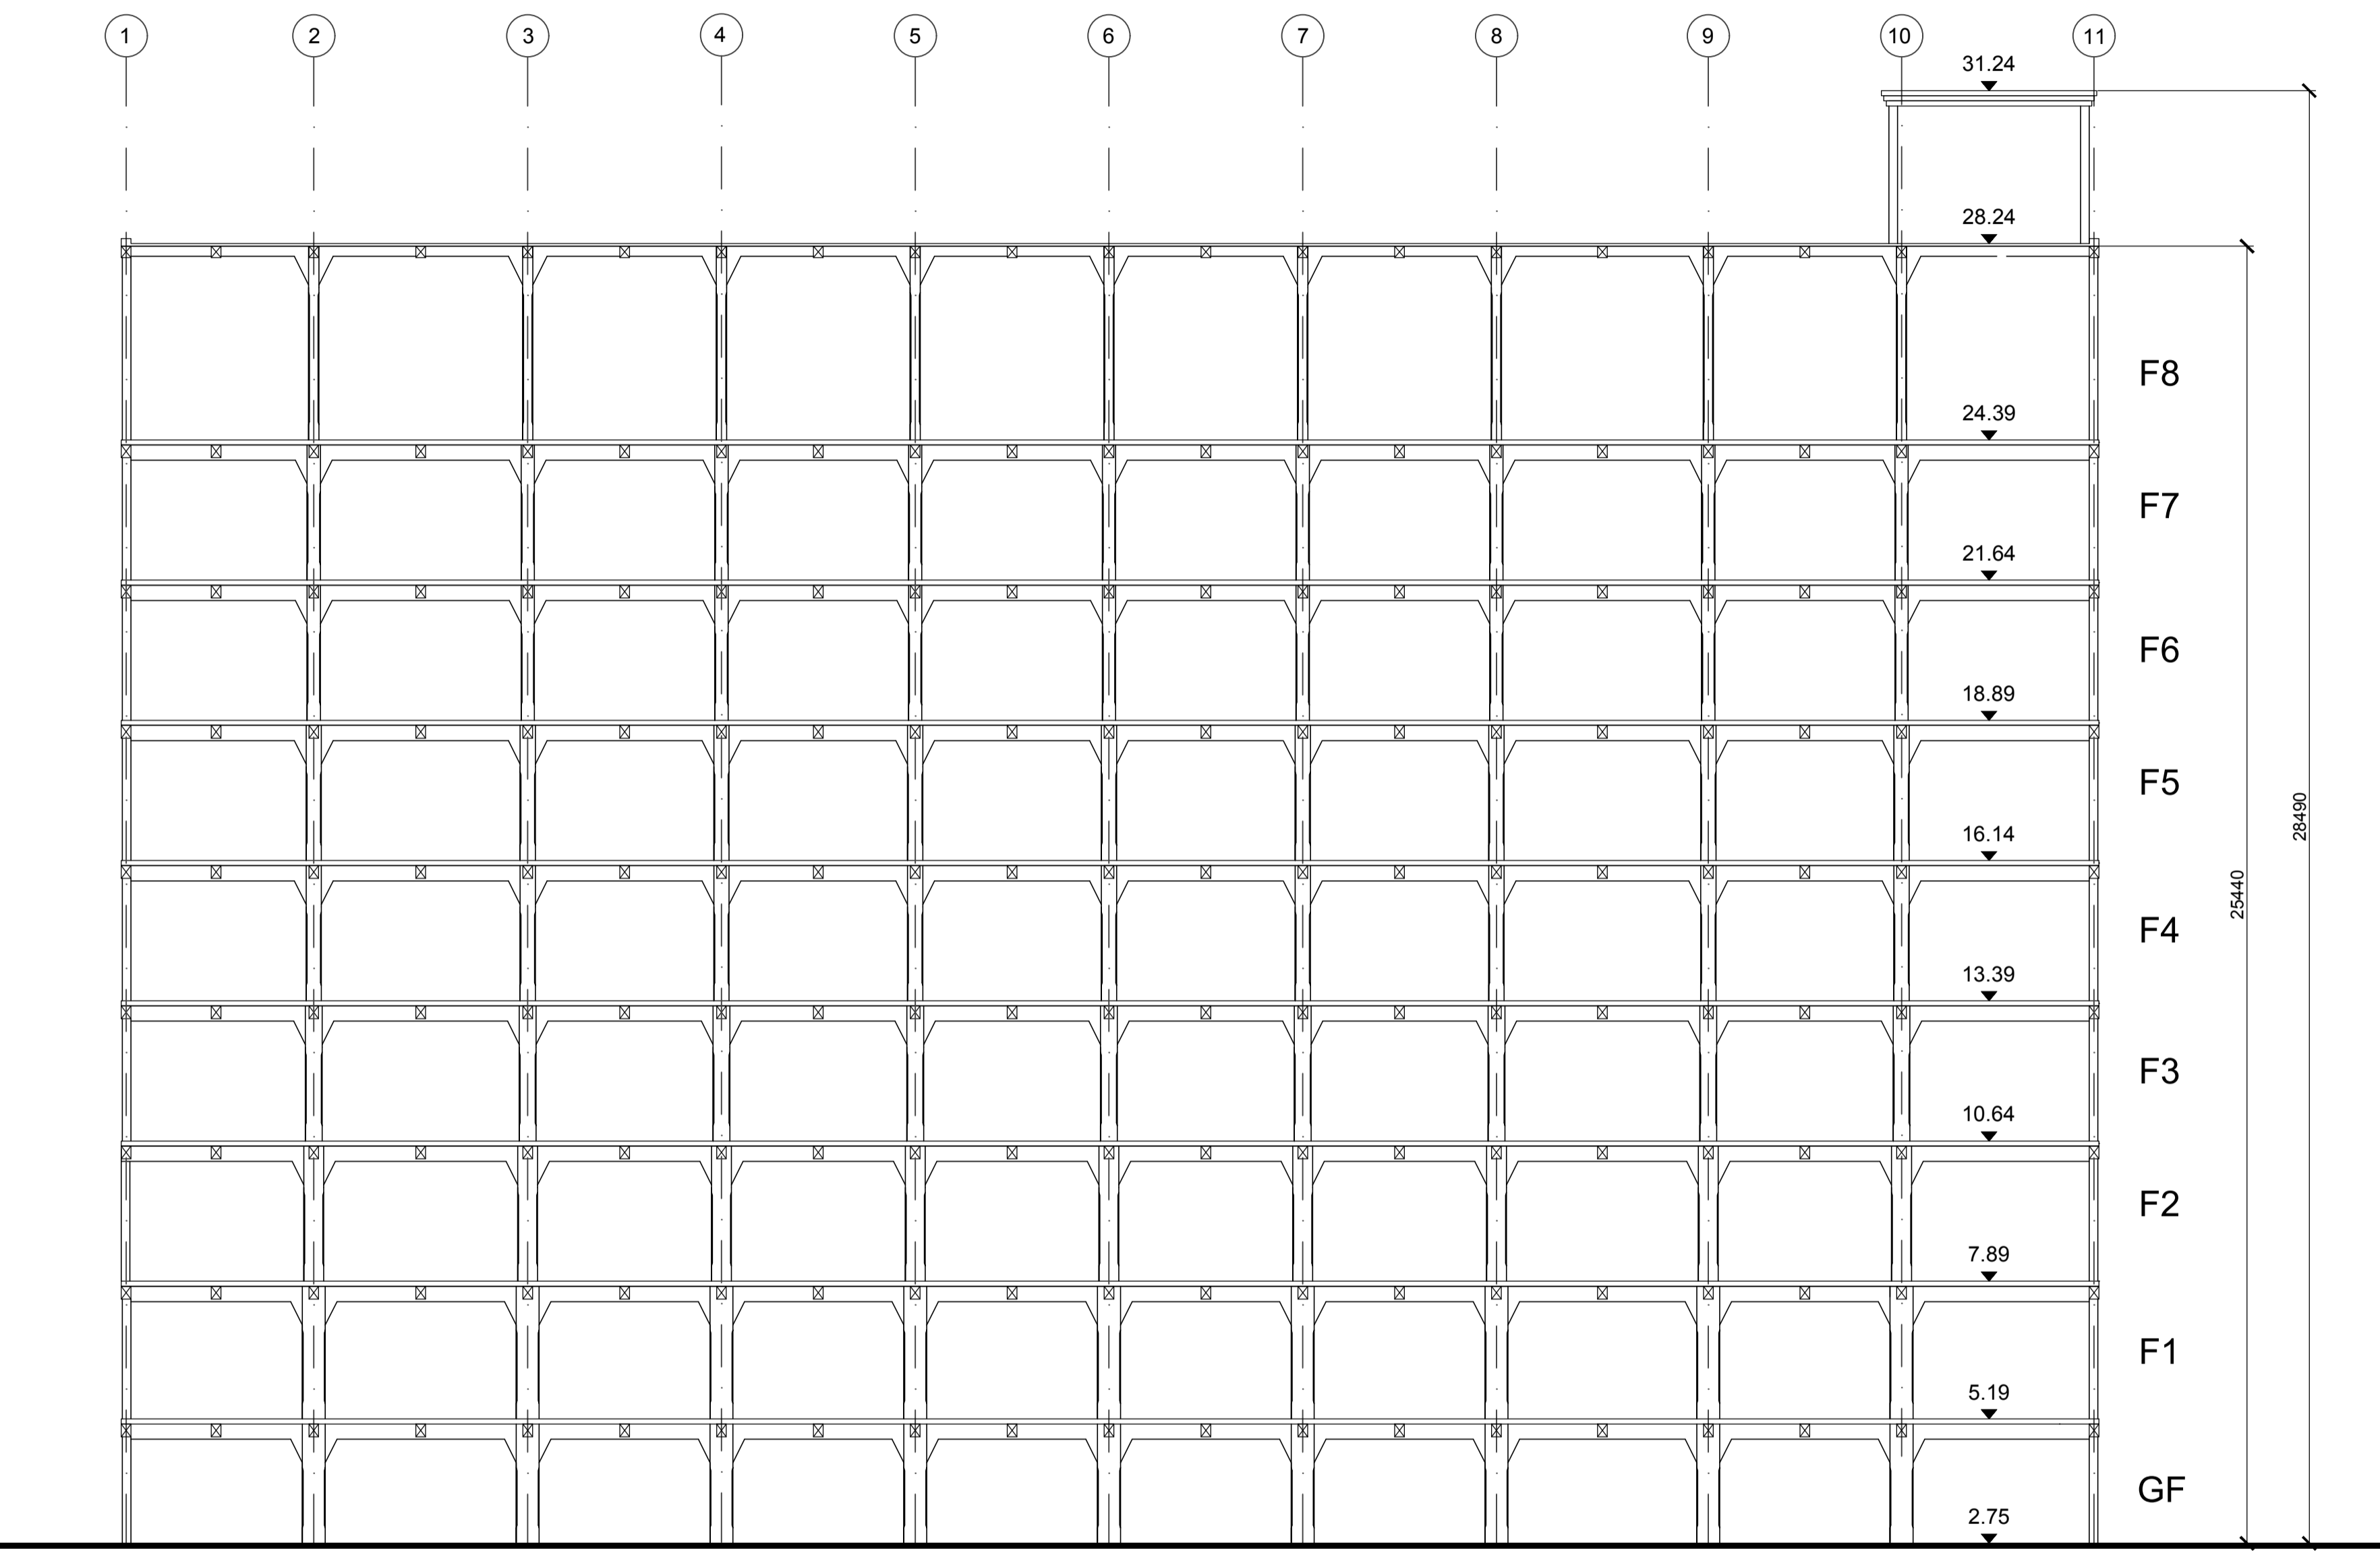

6.1 LONGITUDINAL SECTION A-A
SCALE 1:100 @ A1

notes: do not scale dimensions, use figured dimensions only.
all works to be carried out in strict accordance with current building regulations. any discrepancies should be reported immediately upon detection.

Rev	Description	Date	By

 Comhairle Cathrach & Contae Phort Láirge Waterford City & County Council	dwg no 6	job no.
	date 06/11/17	drawn MOB
project HENNEBIQUE DEMOLITION PART 8	a3 scale:	a1 scale: 1:100
dwg title EXISTING ROOF PLAN & LONGITUDINAL SECTION A-A		