



8.0 NORTH ELEVATION
SCALE 1:100 @ A1

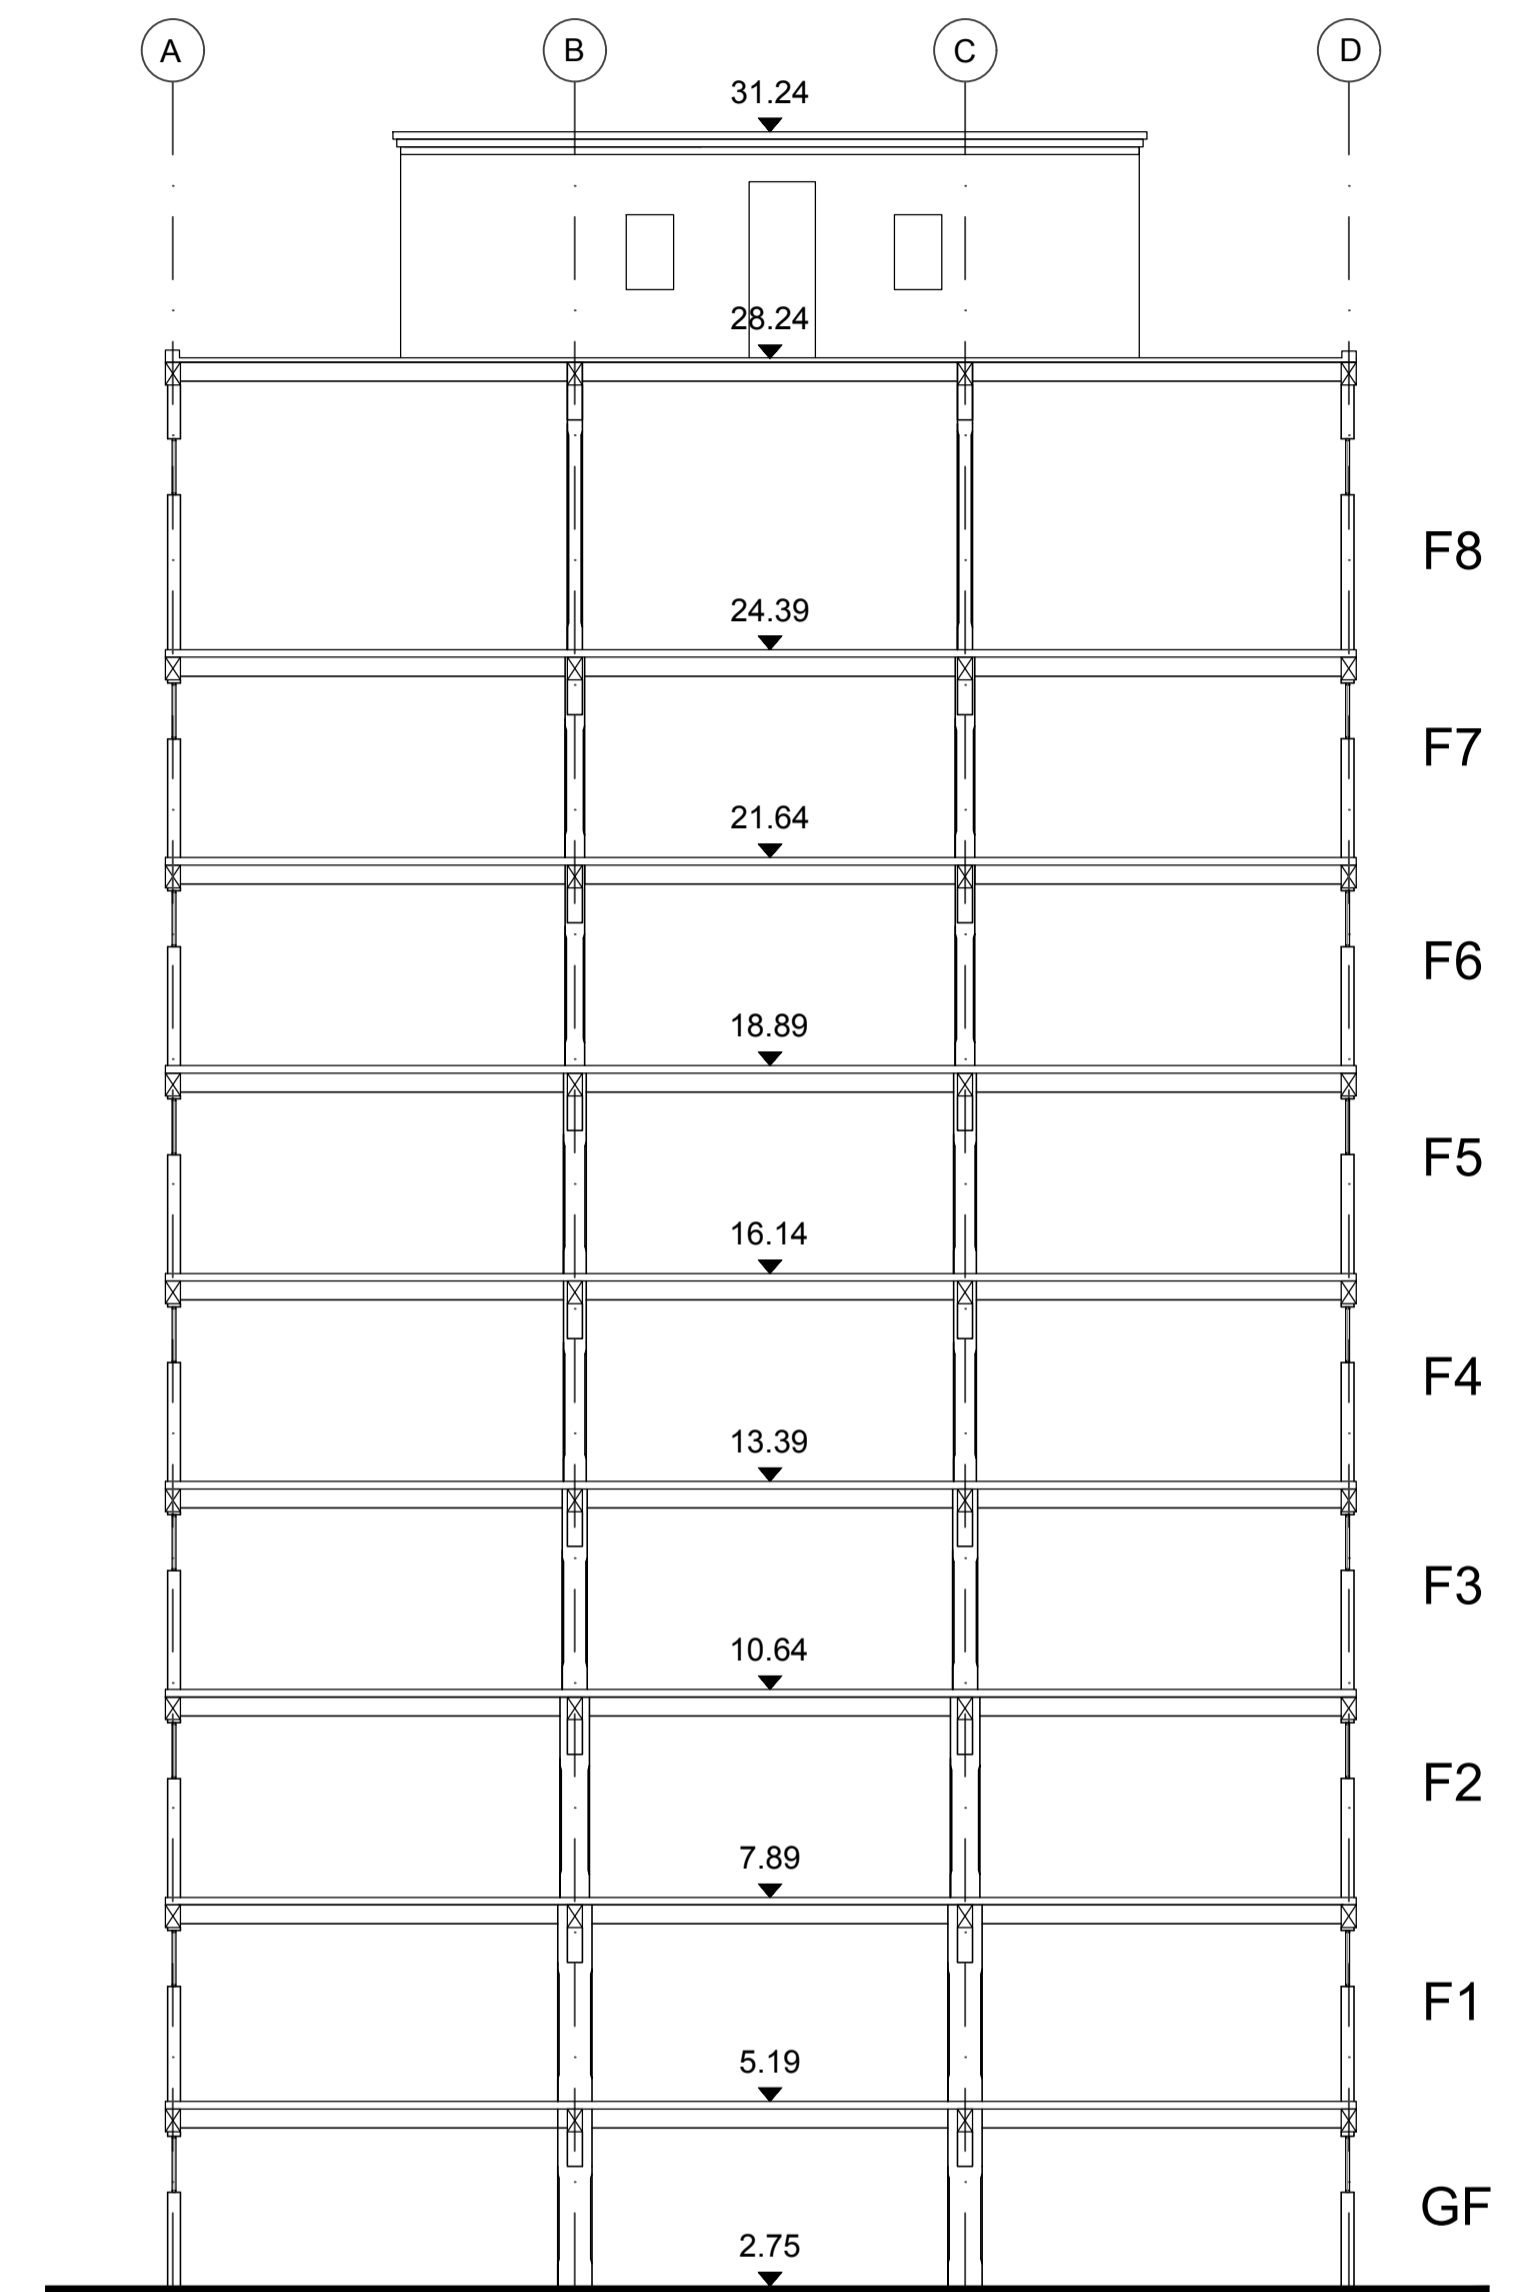

8.1 CROSS SECTION B-B
SCALE 1:100 @ A1

notes: do not scale dimensions, use figured dimensions only.
 all works to be carried out in strict accordance with current building regulations. any discrepancies should be reported immediately upon detection.

Rev	Description	Date	By

 <p>Comhairle Cathrach & Contae Phort Láirge Waterford City & County Council</p>	dwg no	8	job no.	
	date	06/11/17	drawn	MOB
	a3 scale:		a1 scale:	1:100
	project	HENNEBIQUE DEMOLITION PART 8		
dwg title		EXISTING NORTH ELEVATION & CROSS SECTION B-B		