


GENERAL NOTES:  
 A. THIS DRAWING TO BE READ IN CONJUNCTION WITH ALL RELEVANT ARCHITECTURAL DRAWINGS THE SPECIFICATION AND ALL RELEVANT STANDARD DETAIL DRAWINGS.  
 B. THIS DRAWING TO BE READ IN CONJUNCTION WITH ALL RELEVANT CIVIL, STRUCTURAL, MECHANICAL AND ELECTRICAL DRAWINGS TOGETHER WITH THE SPECIFICATIONS AND SCHEDULES.  
 C. ALL DIMENSIONS IN MILLIMETERS. DO NOT SCALE FROM THIS DRAWING. USE FIGURED DIMENSIONS ONLY.  
 D. CONTRACTOR MUST VERIFY ALL DIMENSIONS ON SITE BEFORE SETTING OUT COMMENCING WORK OR PRODUCING ANY SHOP DRAWINGS.

3 BED / Person	Garage	Living Area	Living Area	Living Width	Bedroom	Bedroom	Bedroom	Storage	Kitchen	Kitchen	WC's	Corridor	Private
Guidelines	m <sup>2</sup>	m <sup>2</sup>	m <sup>2</sup>	m	m <sup>2</sup>	m <sup>2</sup>	m <sup>2</sup>	m <sup>2</sup>	m <sup>2</sup>	m <sup>2</sup>	m <sup>2</sup>	m <sup>2</sup>	Space
Type 2 bed House	84.74m <sup>2</sup>	31m <sup>2</sup>	>3.8m	13m	11.4m <sup>2</sup>	2.8m	4m <sup>2</sup>	4.69m <sup>2</sup>	1.8m	2.28m <sup>2</sup>	6.3m <sup>2</sup>	12.8m <sup>2</sup>	7m <sup>2</sup>

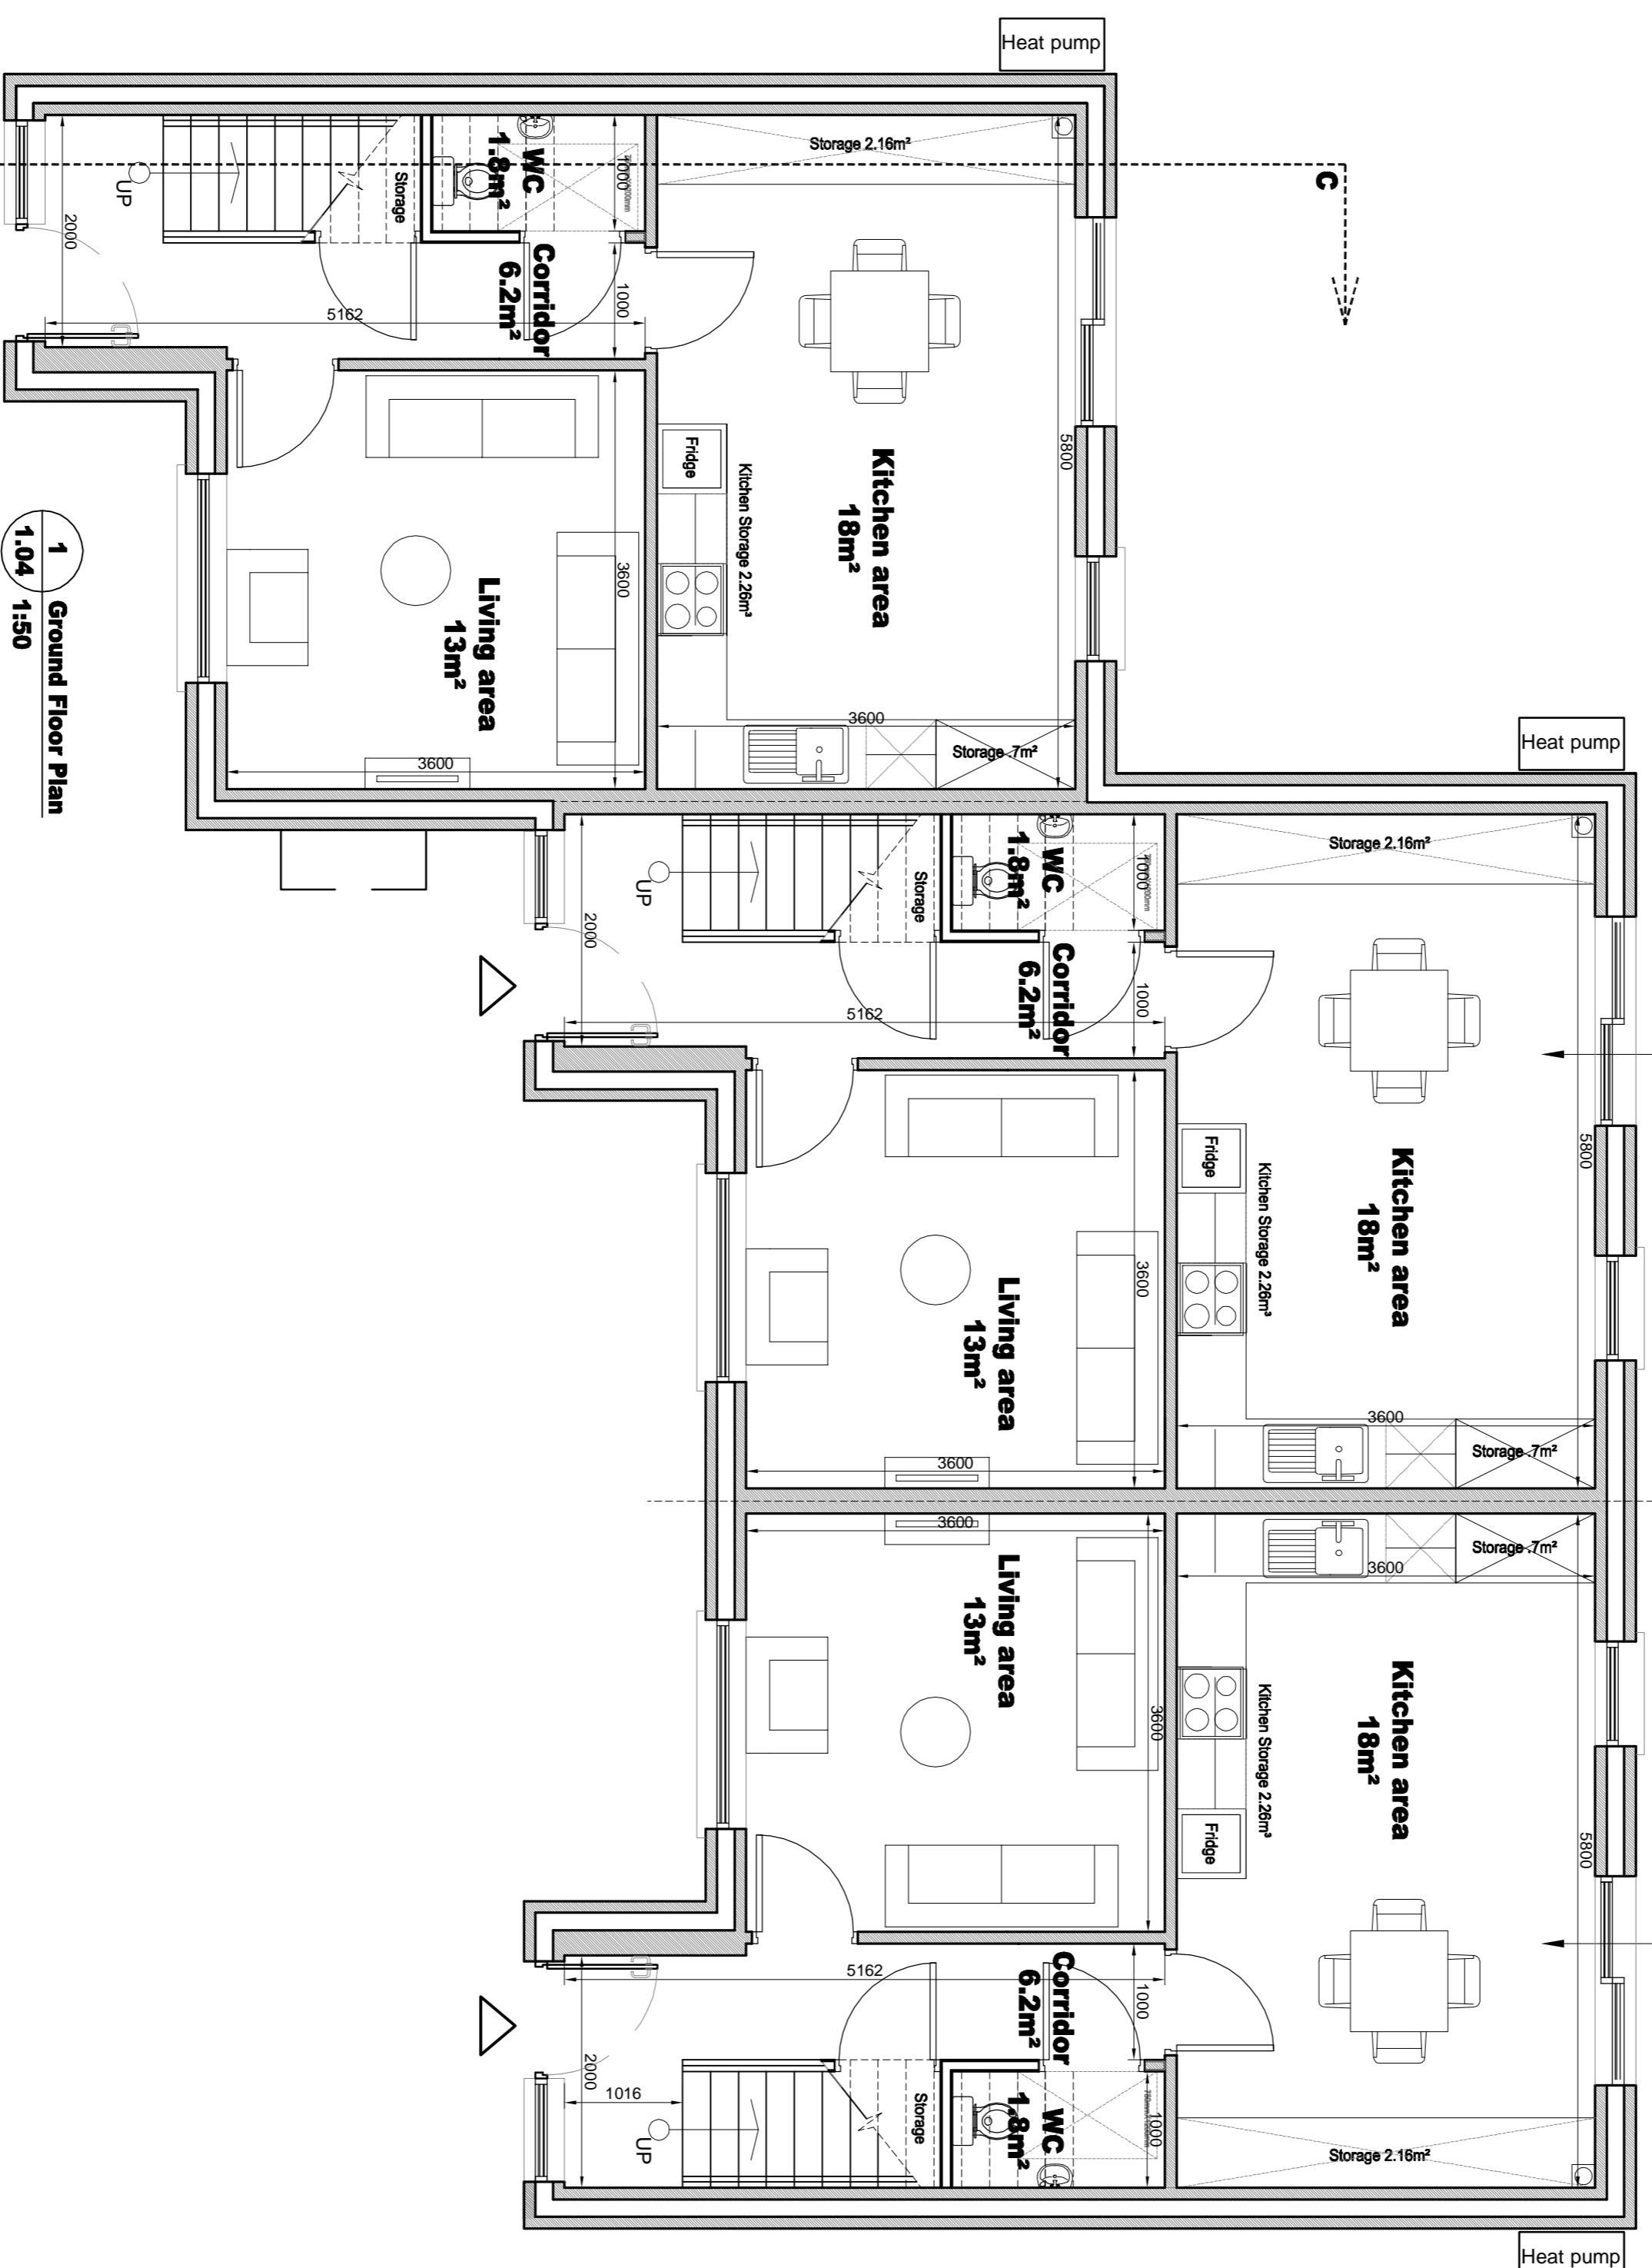

1 Ground Floor Plan  
1:04 1:50

Revisions	Date

**eml** architects  
www.eml.ie

20 Chelsea street, 63 Fitzwilliam sq  
 Linerick, Dublin 2  
 V94 R8P9 D02 N938  
 Ireland  
 telephone (01) 5707677  
 (051) 512249  
 eml@eml.ie dclan@eml.ie



<b>Client</b>	Waterford City and County Council	<b>Date</b>	12/01/18
<b>Job</b>	An Garrán, Tamore Housing	<b>Scale @ A1</b>	1:50
<b>Drawn</b>	NL	<b>Checked</b>	ML
<b>Title</b>	House Type L Ground Floor Plan	<b>Drawing No.</b>	3406-P-1.04
		<b>Rev</b>	