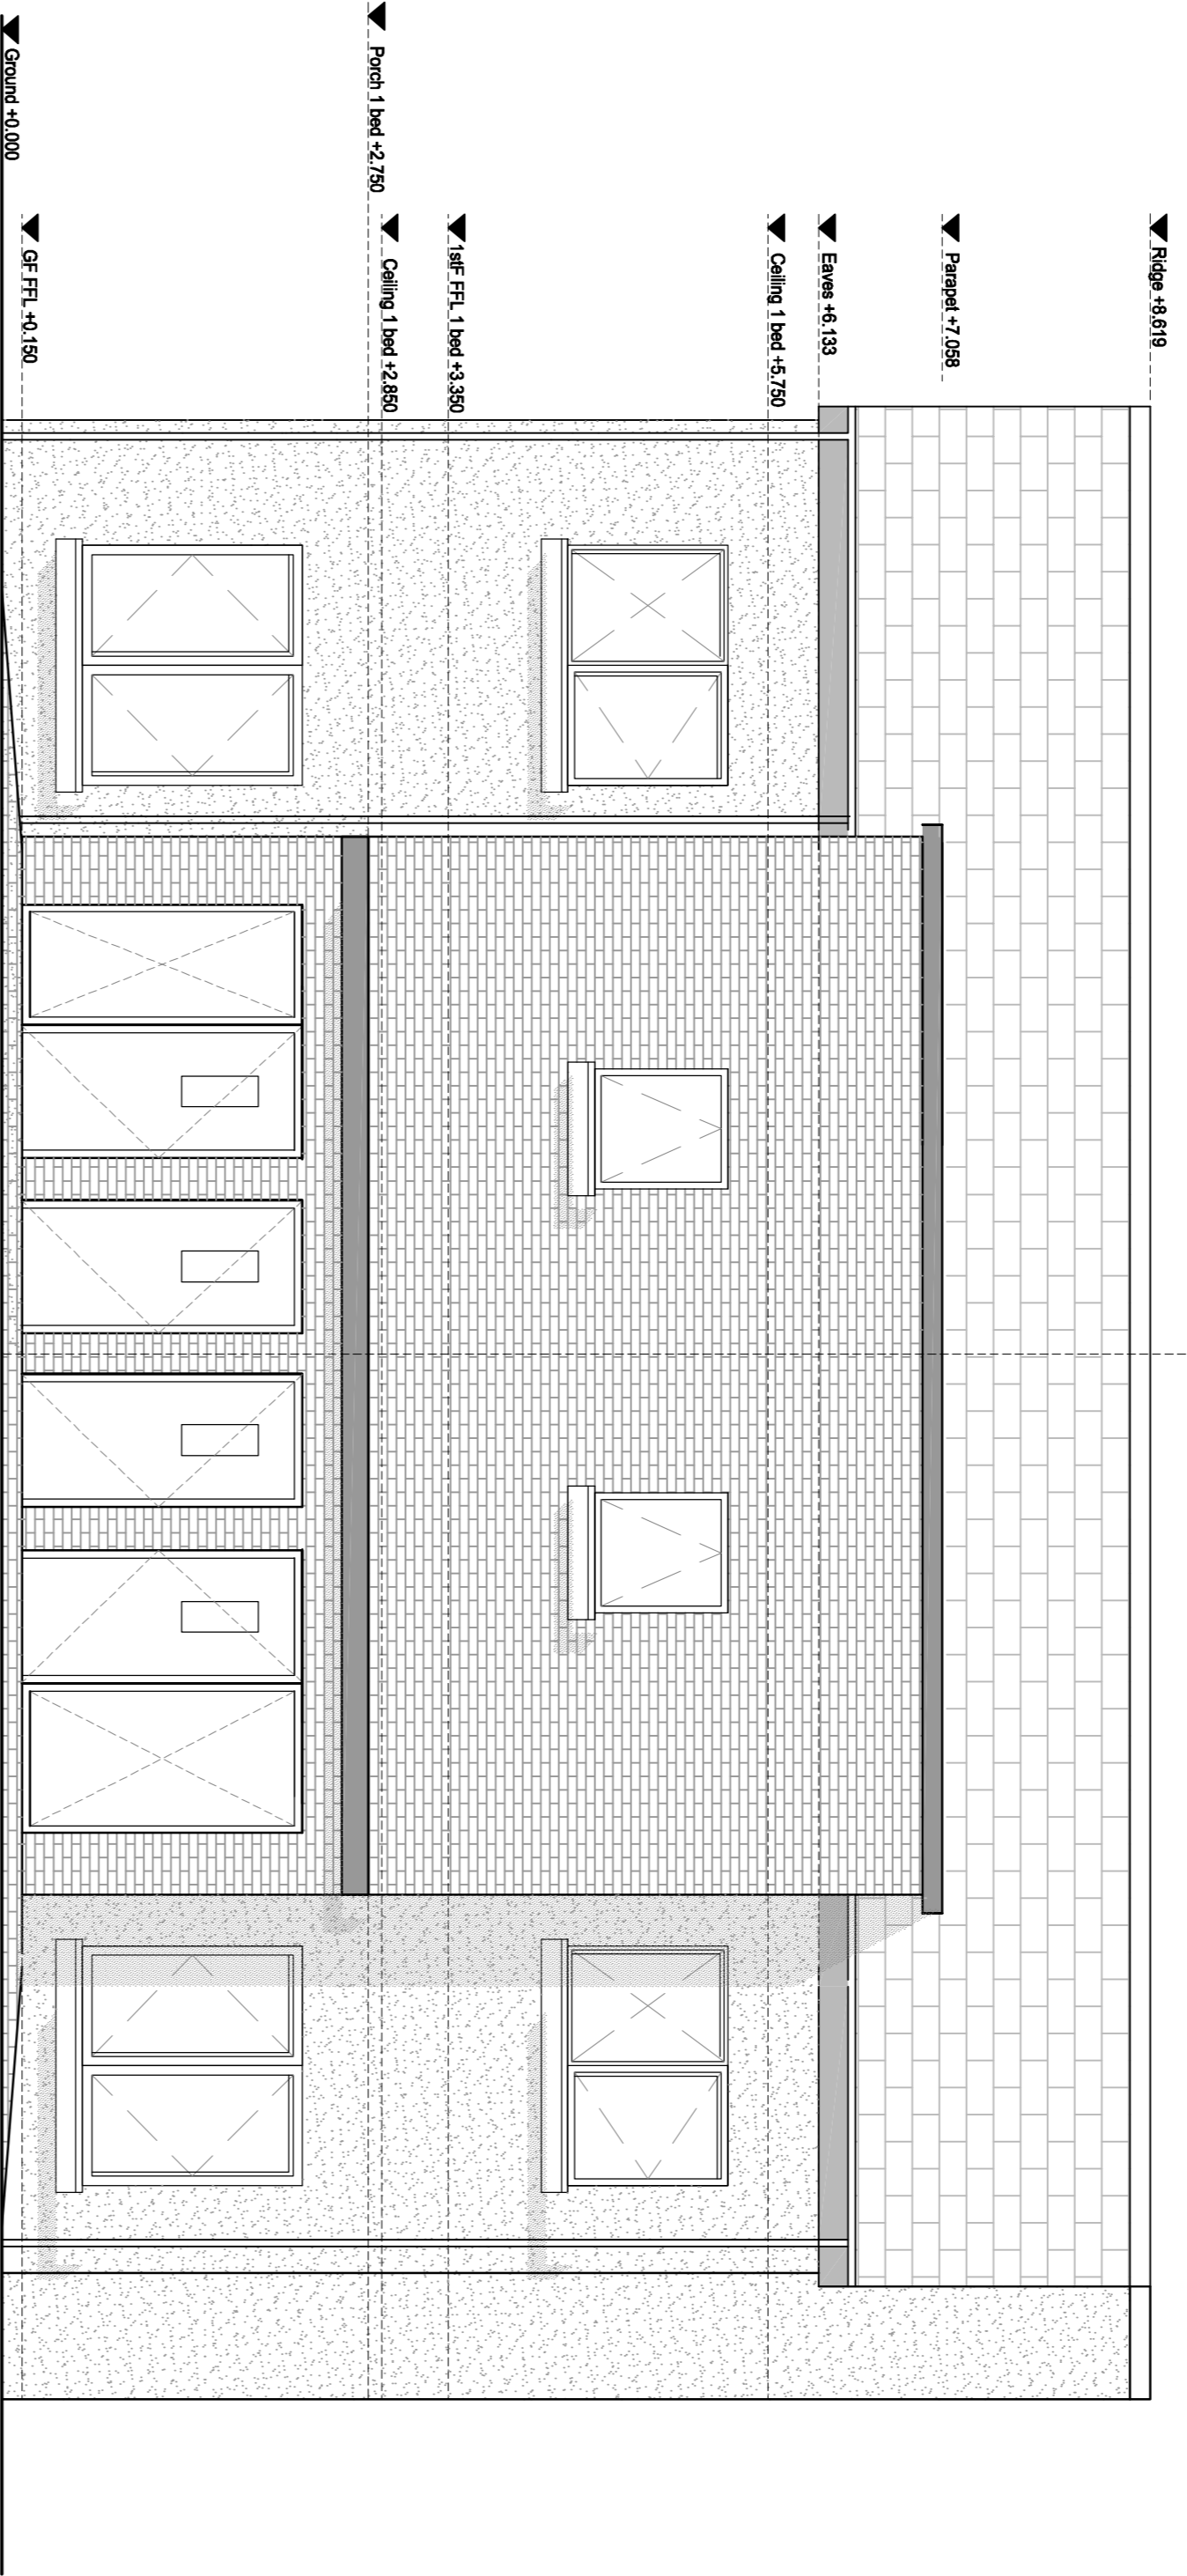
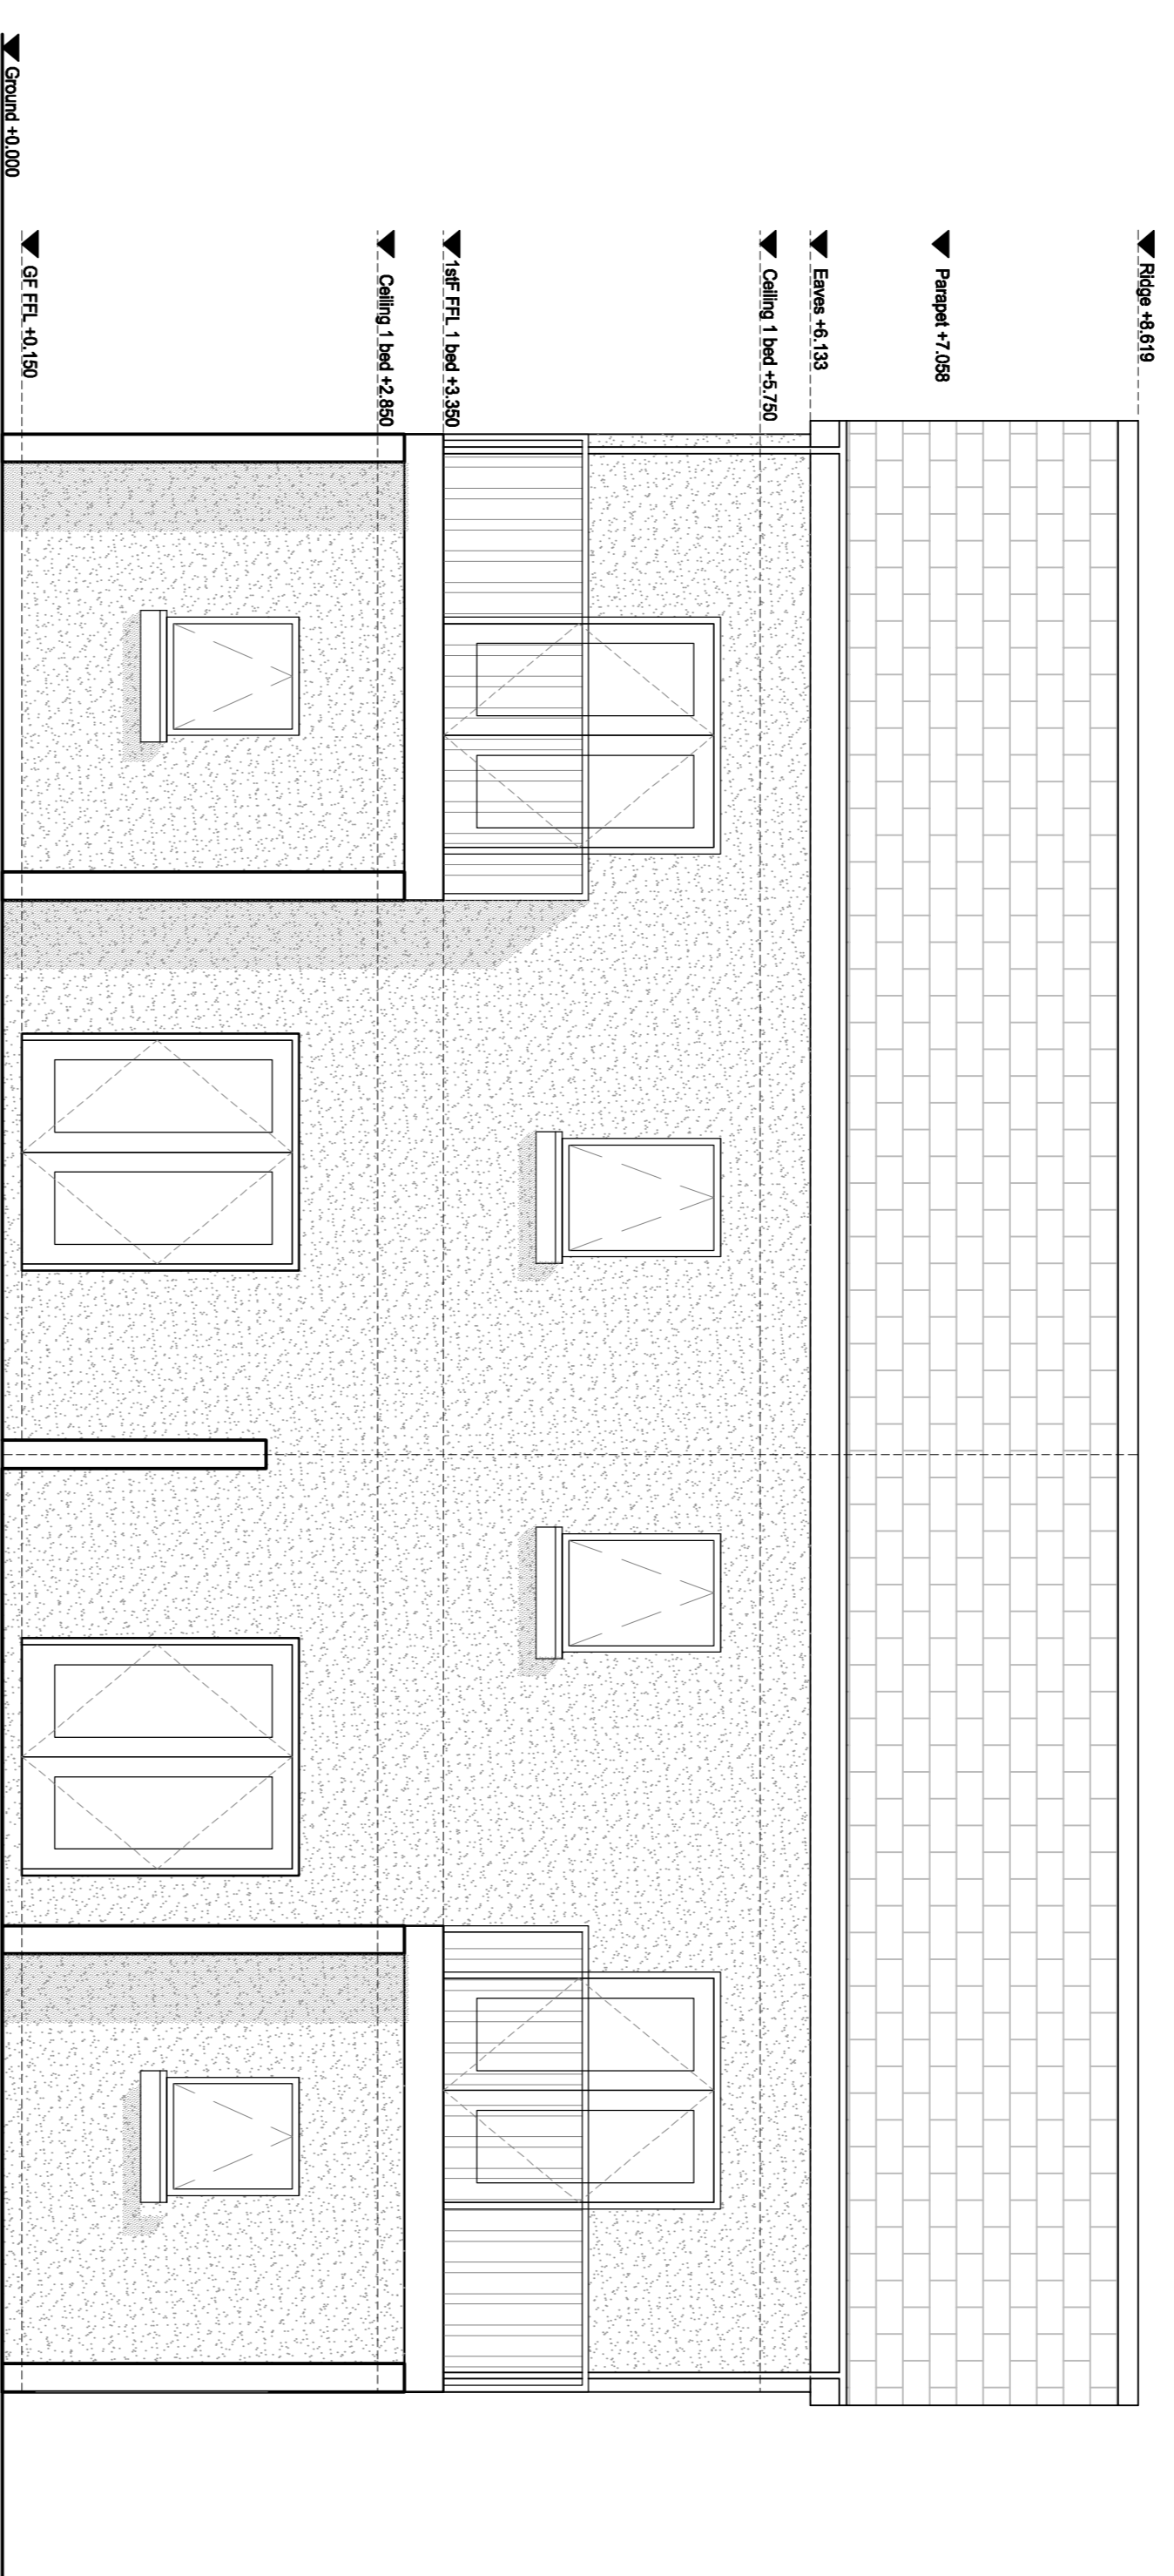


GENERAL NOTES:
 A. THIS DRAWING TO BE READ IN CONJUNCTION WITH ALL RELEVANT ARCHITECTURAL DRAWINGS THE SPECIFICATION AND ALL RELEVANT STANDARD DETAIL DRAWINGS.
 B. THIS DRAWING TO BE READ IN CONJUNCTION WITH ALL RELEVANT CIVIL, STRUCTURAL, MECHANICAL AND ELECTRICAL DRAWINGS TOGETHER WITH THE SPECIFICATIONS AND SCHEDULES.
 C. ALL DIMENSIONS IN MILLIMETERS. DO NOT SCALE FROM THIS DRAWING. USE FIGURED DIMENSIONS ONLY.
 D. CONTRACTOR MUST VERIFY ALL DIMENSIONS ON SITE BEFORE SETTING OUT COMMENCING WORK OR PRODUCING ANY SHOP DRAWINGS.

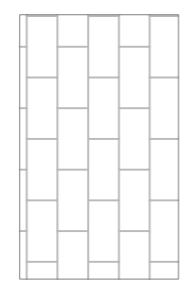
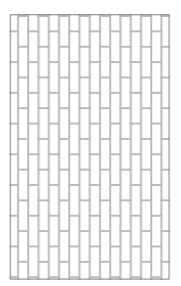
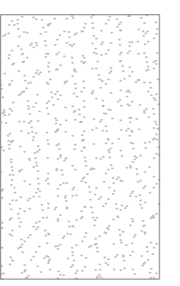
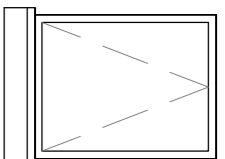


1 Front Elevation
 3.01 / 1:50



2 Back Elevation
 3.01 / 1:50

Material legend:

-  Roof tiles to match existing houses
-  Brick to match existing scheme
-  Through colour render, Colour TBC
-  Alucard windows and doors, RAL colour TBC

Revisions	Date

eml architects
 www.eml.ie

20 Chelsea street, 63 Fitzwilliam sq
 Linerick, Dublin 2
 V94 R6P9 D02 N938
 Ireland

telephone (01) 5707677
 (051) 512249
 email: eml@eml.ie dclan@eml.ie

Client	Waterford City and County Council	Date	12/01/18
Job	An Garrán, Tamore Housing	Scale @ A1	1:50
Title	Terrace 1 Bed and Part M 1 Bed Front and Back Elevations	Drawn	NL
		Checked	ML
		Drawing No.	3406-P-3-01-A
		Rev	