



SITE LOCATION

REPRODUCED FROM THE ORDNANCE SURVEY BY PERMISSION OF THE GOVERNMENT. LICENCE No. EN 0015717. OS MAP No. 1018\_D.

SITE LOCATION MAP  
NTS




VIEWS OF EXISTING TIMBER RETAINING WALL




EXISTING LAYOUT PLAN

SCALE 1:1000

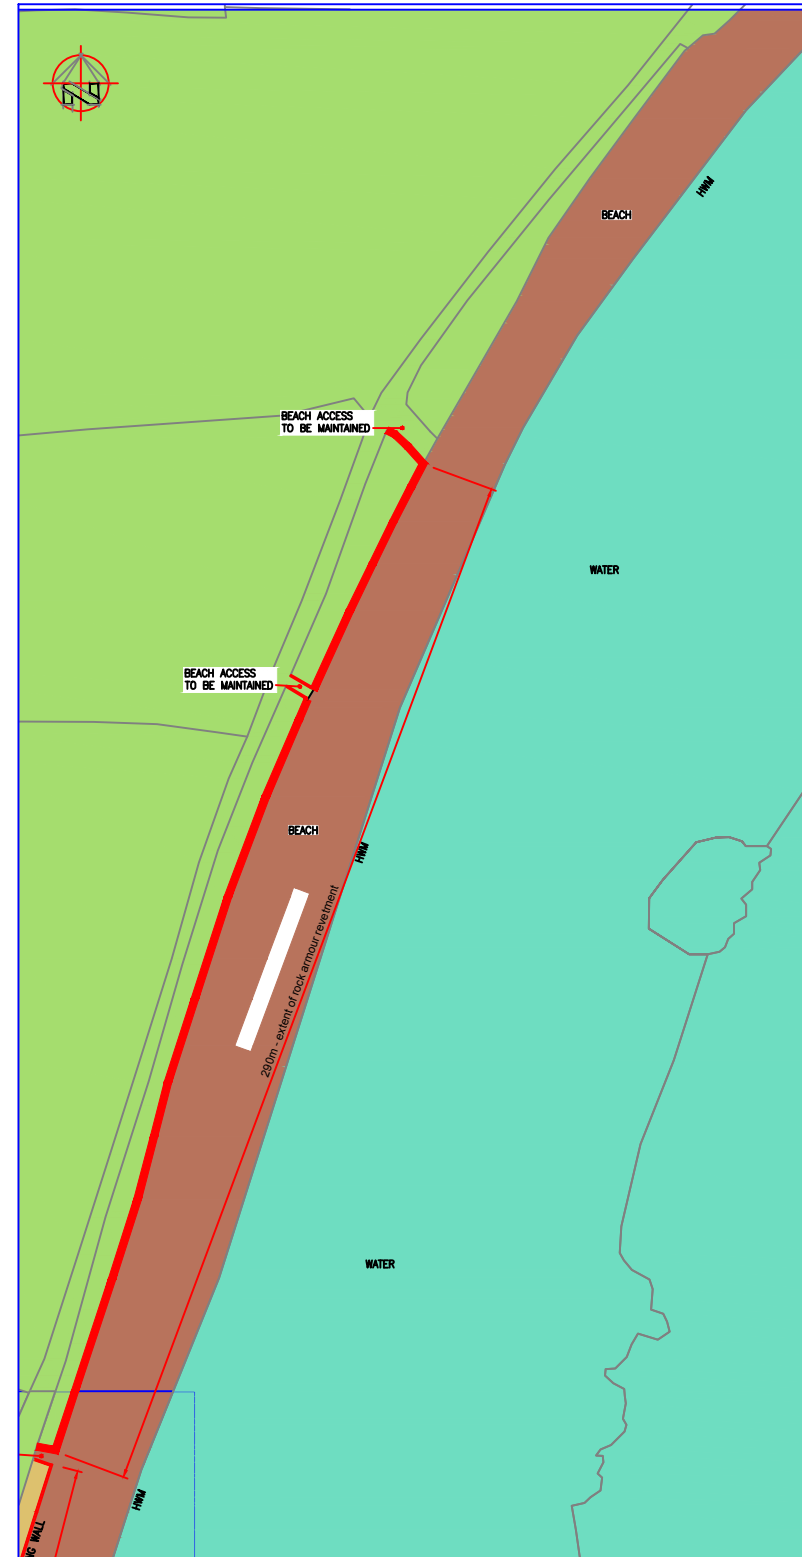

PROPOSED LAYOUT PLAN

SCALE 1:1000

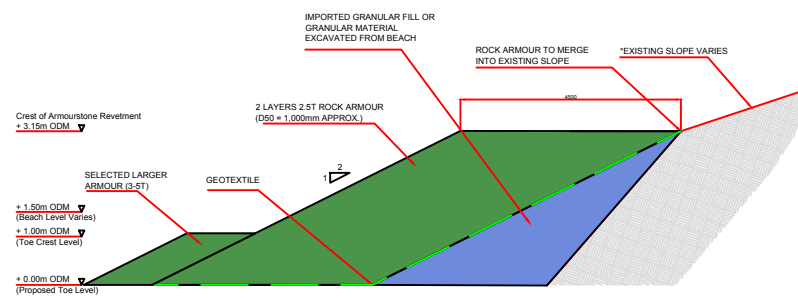

ROCK ARMOUR SECTION

Scale 1:75

Notes

1. All drawings are to be read in conjunction with all relevant Specifications, Bills of Quantities, Architectural, Services and Engineering drawings.
2. Any discrepancies between these documents shall be brought to the attention of the Engineer.
3. All dimensions are in millimetres unless noted otherwise.
4. Drawings are not to be scaled.

Legend

Reference Drawings

Rev.	Date	Description	by	chk'd	app.
A	06.07.2017	ISSUED FOR COMMENT	PEB	EL	PP

Project ARDMORE COASTAL PROTECTION  
Co. WATERFORD

Title SITE LOCATION MAP, EXISTING LAYOUT MAP  
PROPOSED LAYOUT PLAN AND SECTION  
ROCK ARMOUR REVETMENT

Client WATERFORD CITY & COUNTY COUNCIL



Park House  
Mahon Technology Park  
Bessboro Road  
Blackrock  
Cork.  
Tel: +353 (0)21 4536400  
Fax: +353 (0)21 4536450  
E-mail: drawing@mwpl.ie

Drawn	Checked	Approved	Scale	Org. No.	Rev.
PEB	EL	PP	1:1000, 75	18156-5002	A