




1 Section D-D  
2.04 / 1:50

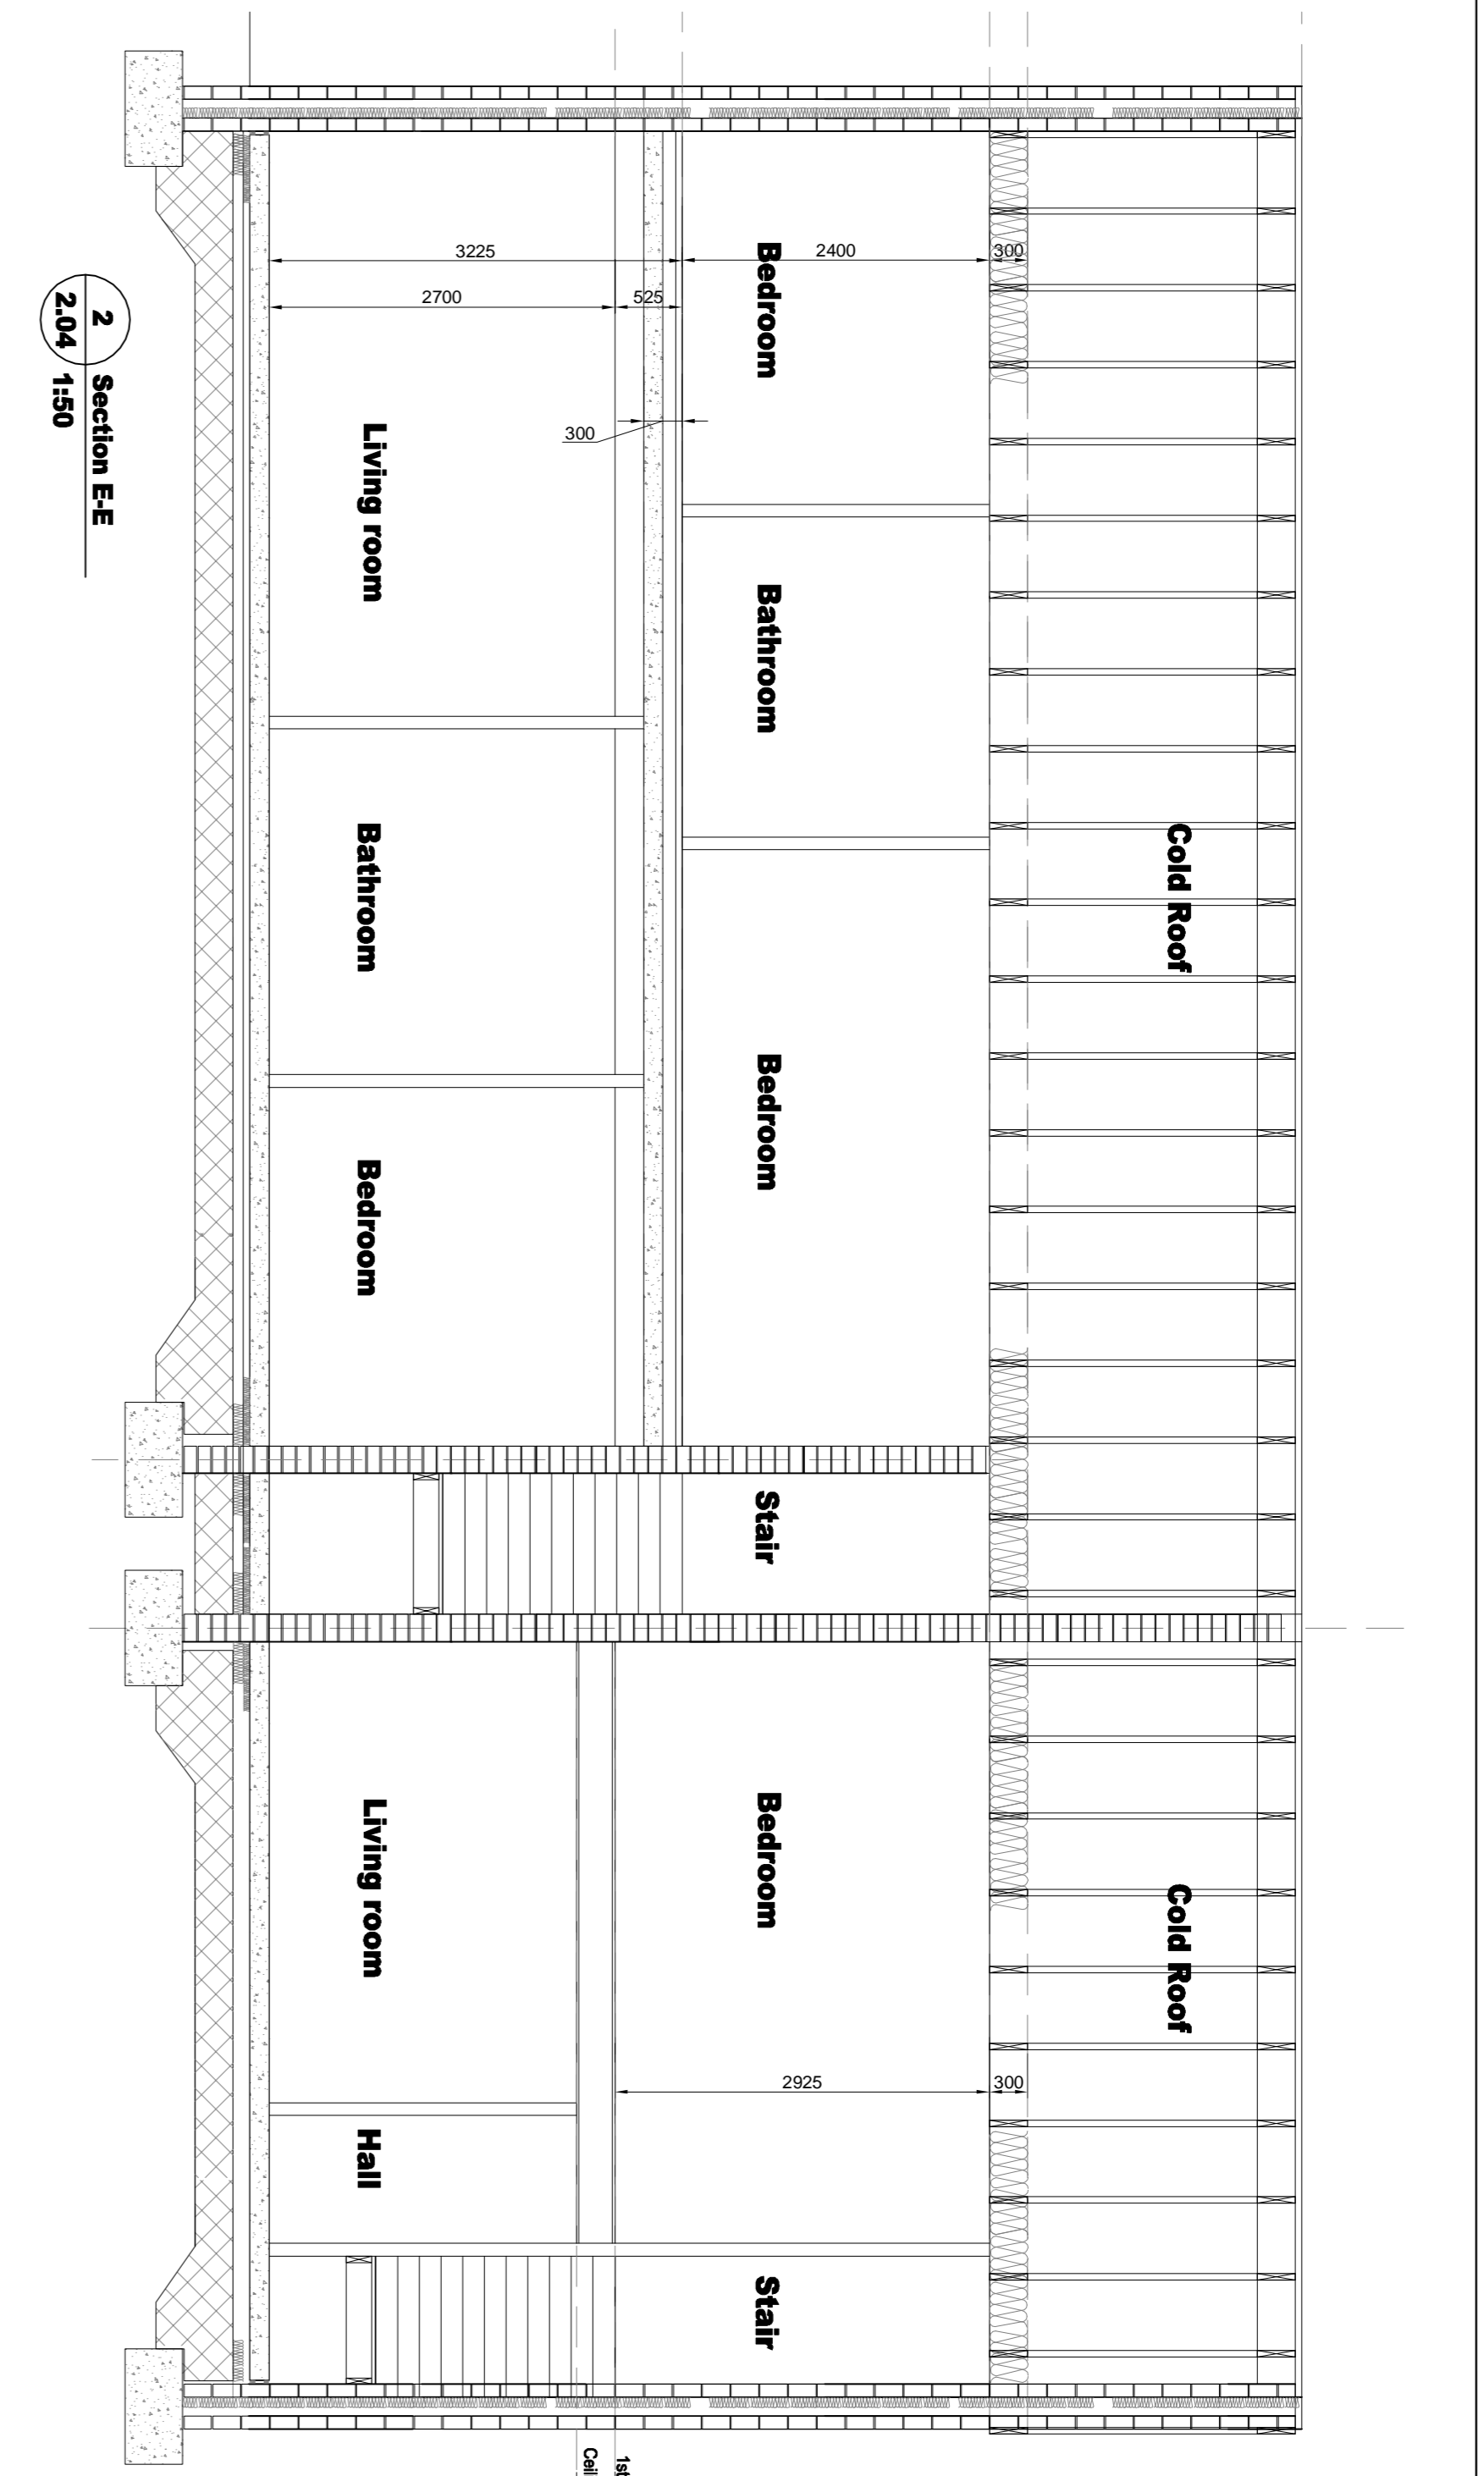

2 Section E-E  
2.04 / 1:50

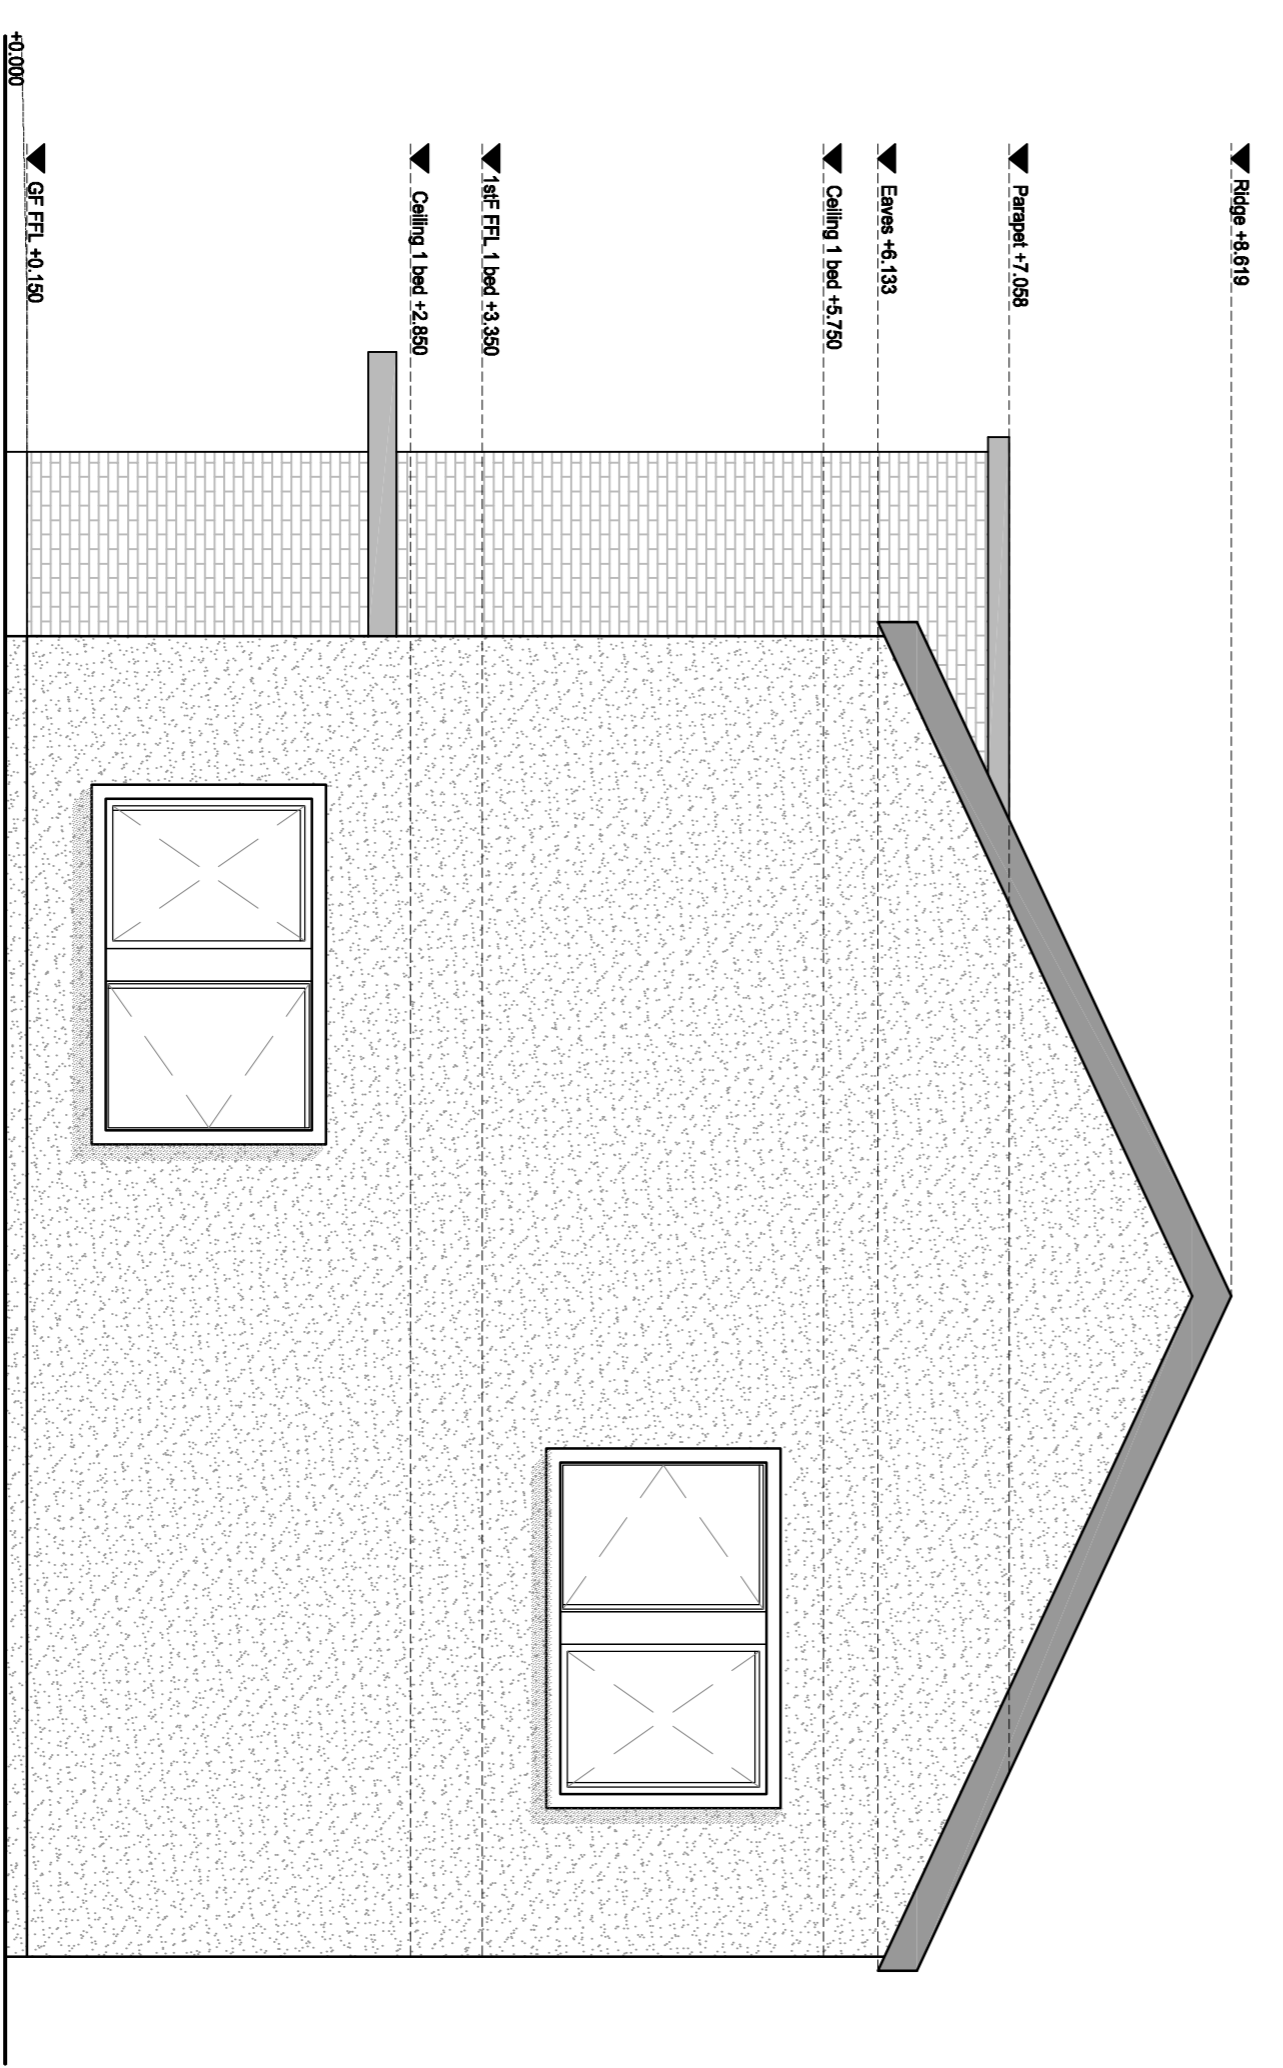

3 Side Elevation  
2.04 / 1:50

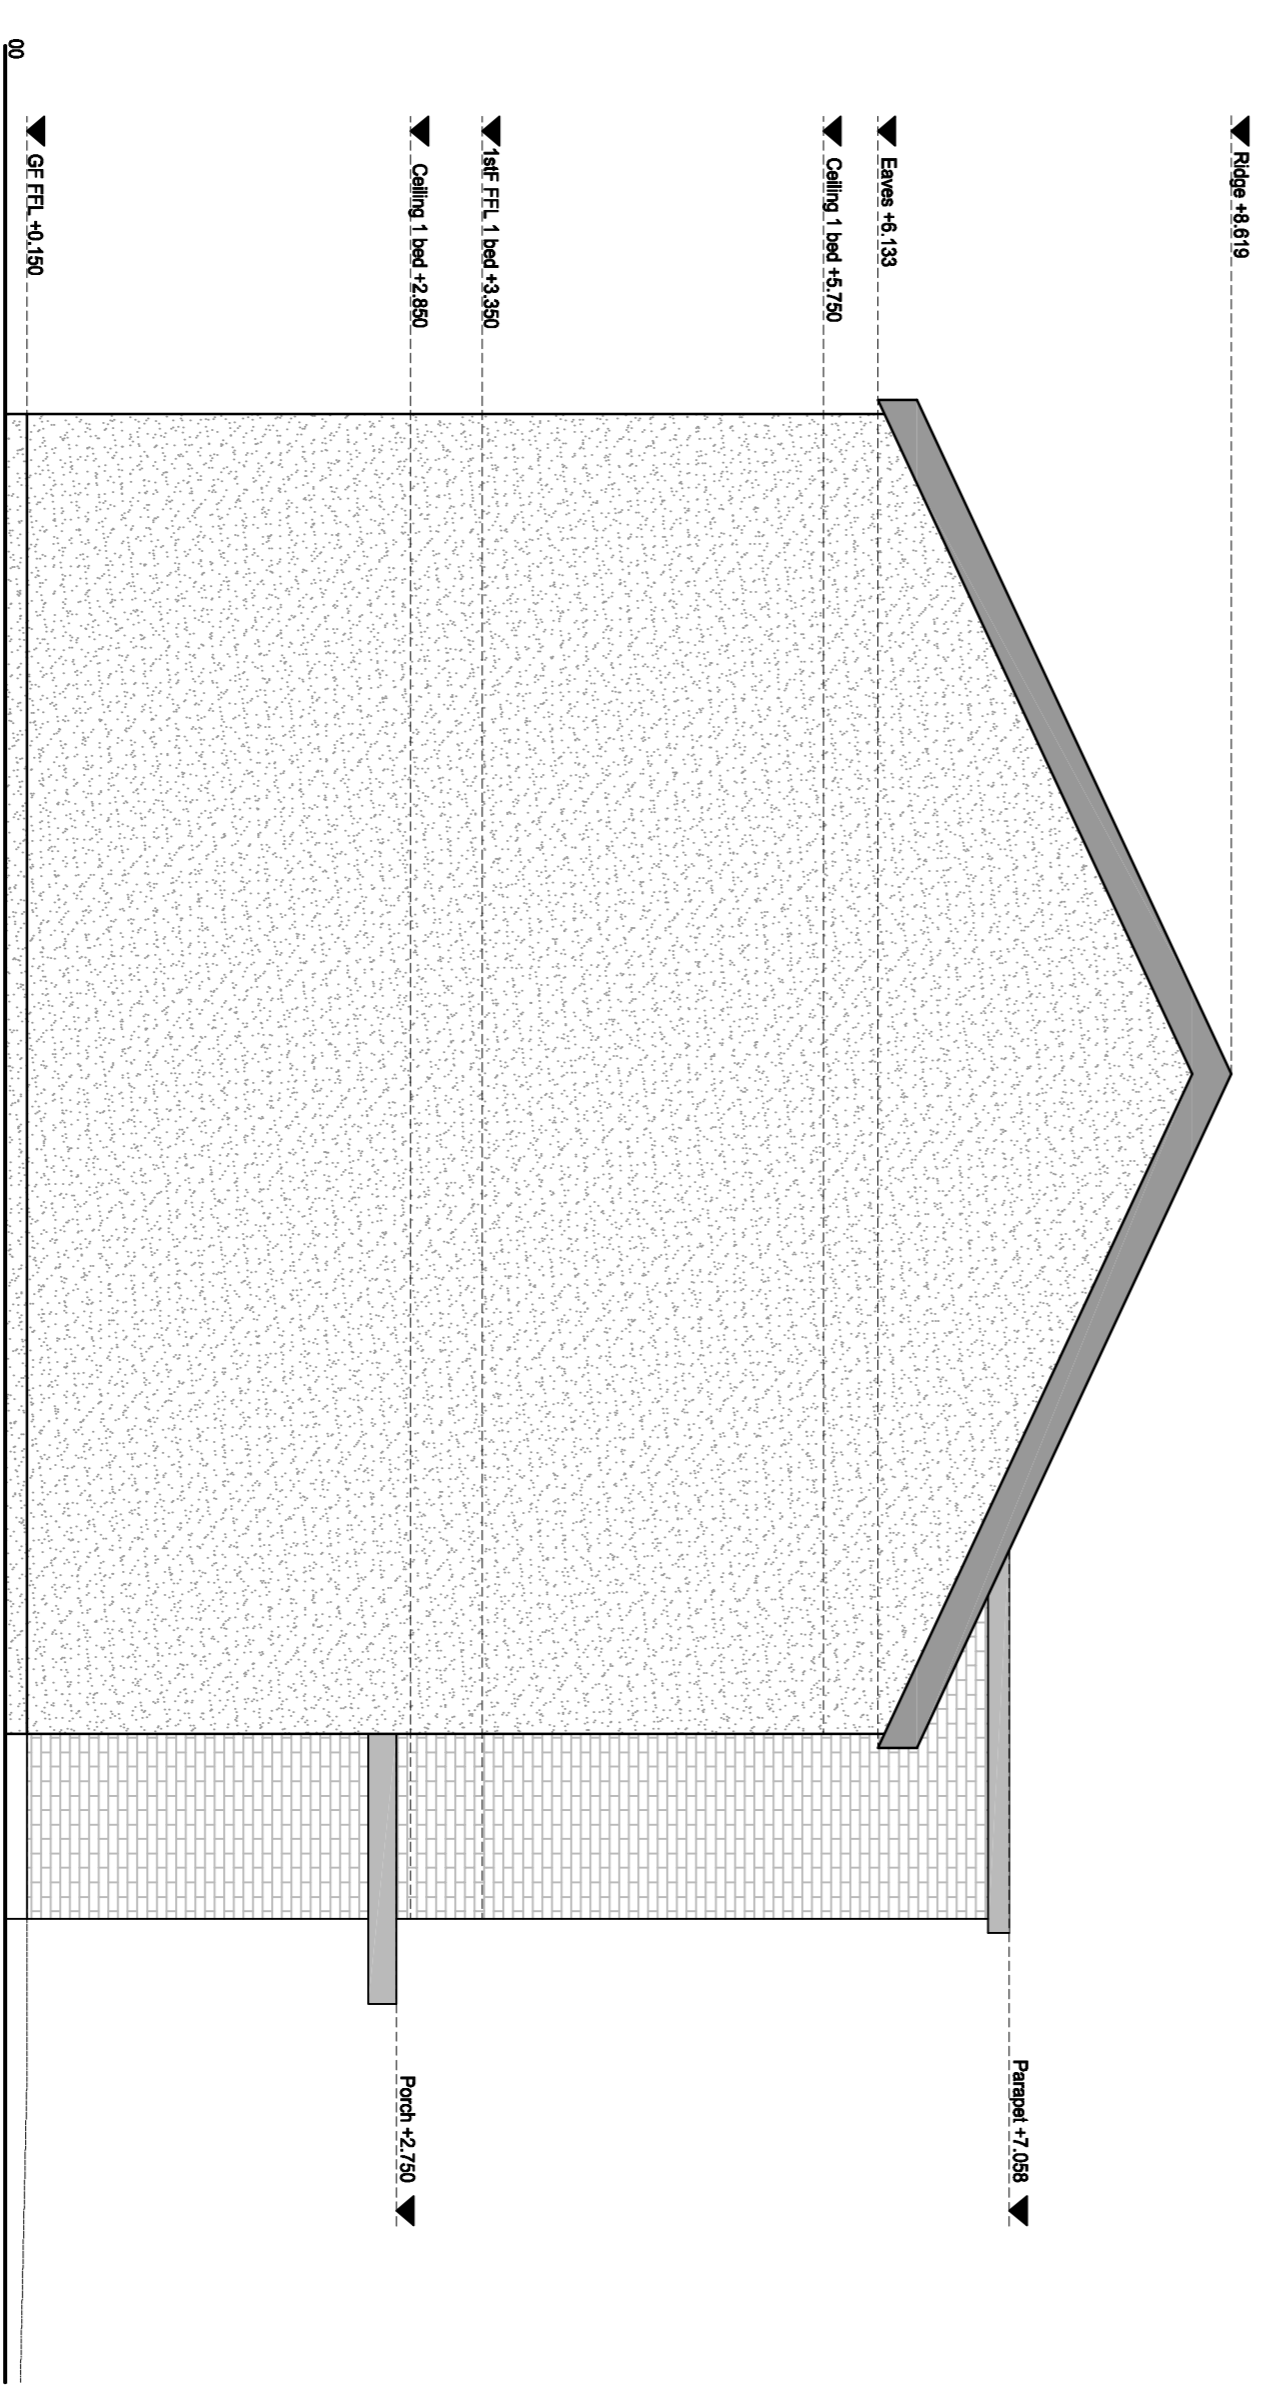

4 Side Elevation  
2.04 / 1:50

GENERAL NOTES:  
 A. THIS DRAWING TO BE READ IN CONJUNCTION WITH ALL RELEVANT ARCHITECTURAL DRAWINGS.  
 B. THIS DRAWING TO BE READ IN CONJUNCTION WITH ALL RELEVANT CIVIL, STRUCTURAL, MECHANICAL AND ELECTRICAL DRAWINGS TOGETHER WITH THE SPECIFICATIONS AND SCHEDULES.  
 C. ALL DIMENSIONS IN MILLIMETERS. DO NOT SCALE FROM THIS DRAWING. USE FIGURED DIMENSIONS ONLY.  
 D. CONTRACTOR MUST VERIFY ALL DIMENSIONS ON SITE BEFORE SETTING OUT COMMENCING WORK OR PRODUCING ANY SHOP DRAWINGS.

Revisions	Date

**eml**  
 architects  
 www.eml.ie

20 Curlew street, 63 Fitzwilliam sq  
 Limerick, Dublin 2  
 Ireland D02 N938

telephone (01) 5707677  
 (051) 312249  
 email: eml@eml.ie  
 dylan@eml.ie

<b>Client</b>	Waterford City and County Council	<b>Date</b>	12/01/18
<b>Job</b>	An Garrán, Tamore Housing	<b>Scale @ A1</b>	1:50
<b>Drawn</b>	NL	<b>Checked</b>	ML
<b>Rev</b>		<b>Drawing No.</b>	3406-P-2.04
<b>Title</b>	Terrace 2 Bed & Part M 2 Bed Elevation and Section		