

**ROADPLAN CONSULTING**

7 Ormonde Road,  
Kilkenny

Tel +353(0)567795800  
e-mail: info@roadplan.ie

**NOTES**

**LEGEND**

- Proposed Concrete Footpath
- Buff Coloured Tactile Paving
- Red Coloured Tactile Paving
- Proposed New Concrete Kerb
- Proposed New Dropped Kerb
- Proposed Parking Restriction Markings to RRM 008 of T.S.M
- Proposed Bellisha Beacon

Traffic Calming Triangle to M112 of the T.S.M

No.	Revision	Date	By	Chk'd	App'd
B	Crossing at North end of scheme moved south to accommodate garage entrance.	Sep '18	PB	RB	DD
A	Retention of Parallel Parking	June '18	PB	RB	DD


Designed: PB    Checked: RB    Approved: DD

**PROJECT TITLE**  
**TRAMORE DESIGN WORKS**

Drawing Title:  
**Waterford Road Preliminary Design (Sheet 1 of 3)**

Drawn by: PB    Sheet Size: A3    Scale: 1 / 500    Date: Sep '18

Drawing Number: 17095-01-0006    Revision: B

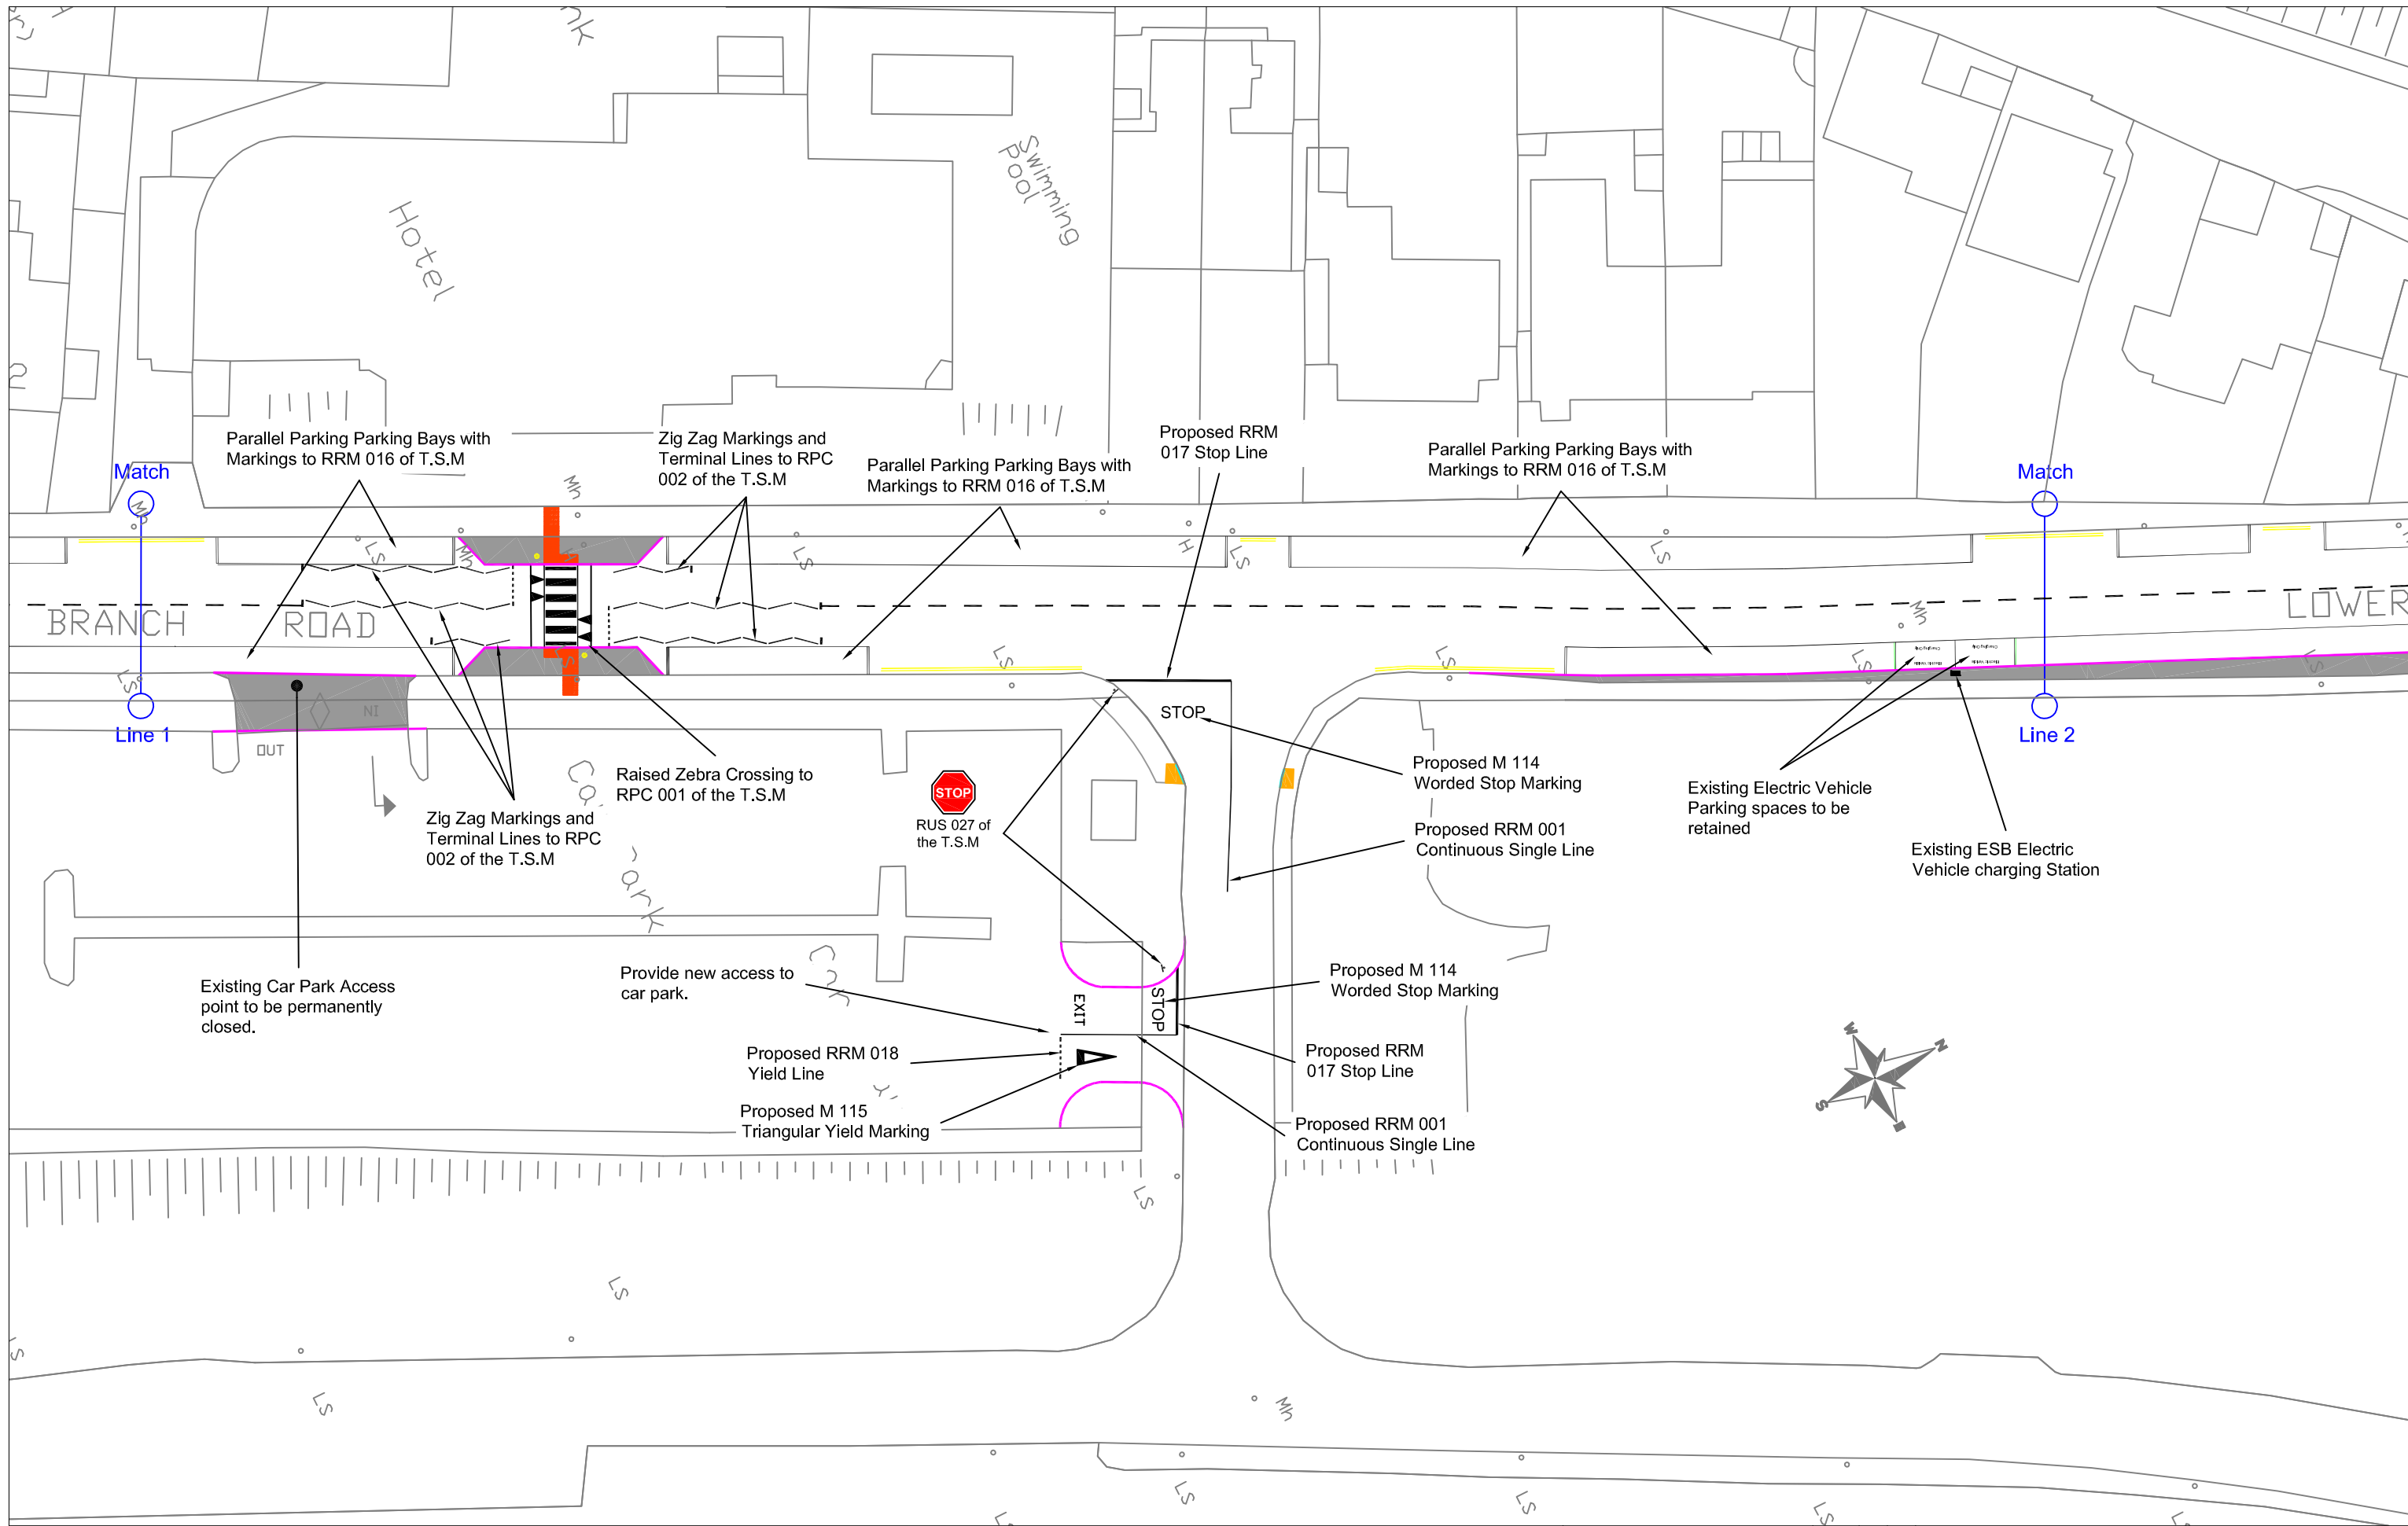

7 Ormonde Road,  
Kilkenny  
Tel +353(0)567795800  
e-mail: info@roadplan.ie

NOTES


LEGEND

- Proposed Concrete Footpath
- Buff Coloured Tactile Paving
- Red Coloured Tactile Paving
- Proposed New Concrete Kerb
- Proposed New Dropped Kerb
- Proposed Parking Restriction Markings to RRM 008 of T.S.M
- Proposed Beltaha Beacon
- Traffic Calming Triangle to M112 of the T.S.M

No.	Revision	Date	By	Chk'd	App'd
B	Crossing at North end of scheme moved south to accommodate garage entrance.	Sep '18	PB	RB	DD
A	Retention of Parallel Parking	June '18	PB	RB	DD

<b>PROJECT TITLE</b>		<b>TRAMORE DESIGN WORKS</b>	
Drawing Title:		<b>Waterford Road Preliminary Design (Sheet 2 of 3)</b>	
Drawn by:	PB	Sheet Size:	A3
Scale:	1 / 500	Date:	Sep '18
Drawing Number:	17095-01-0007	Revision:	B

Designed: PB    Checked: RB    Approved: DD

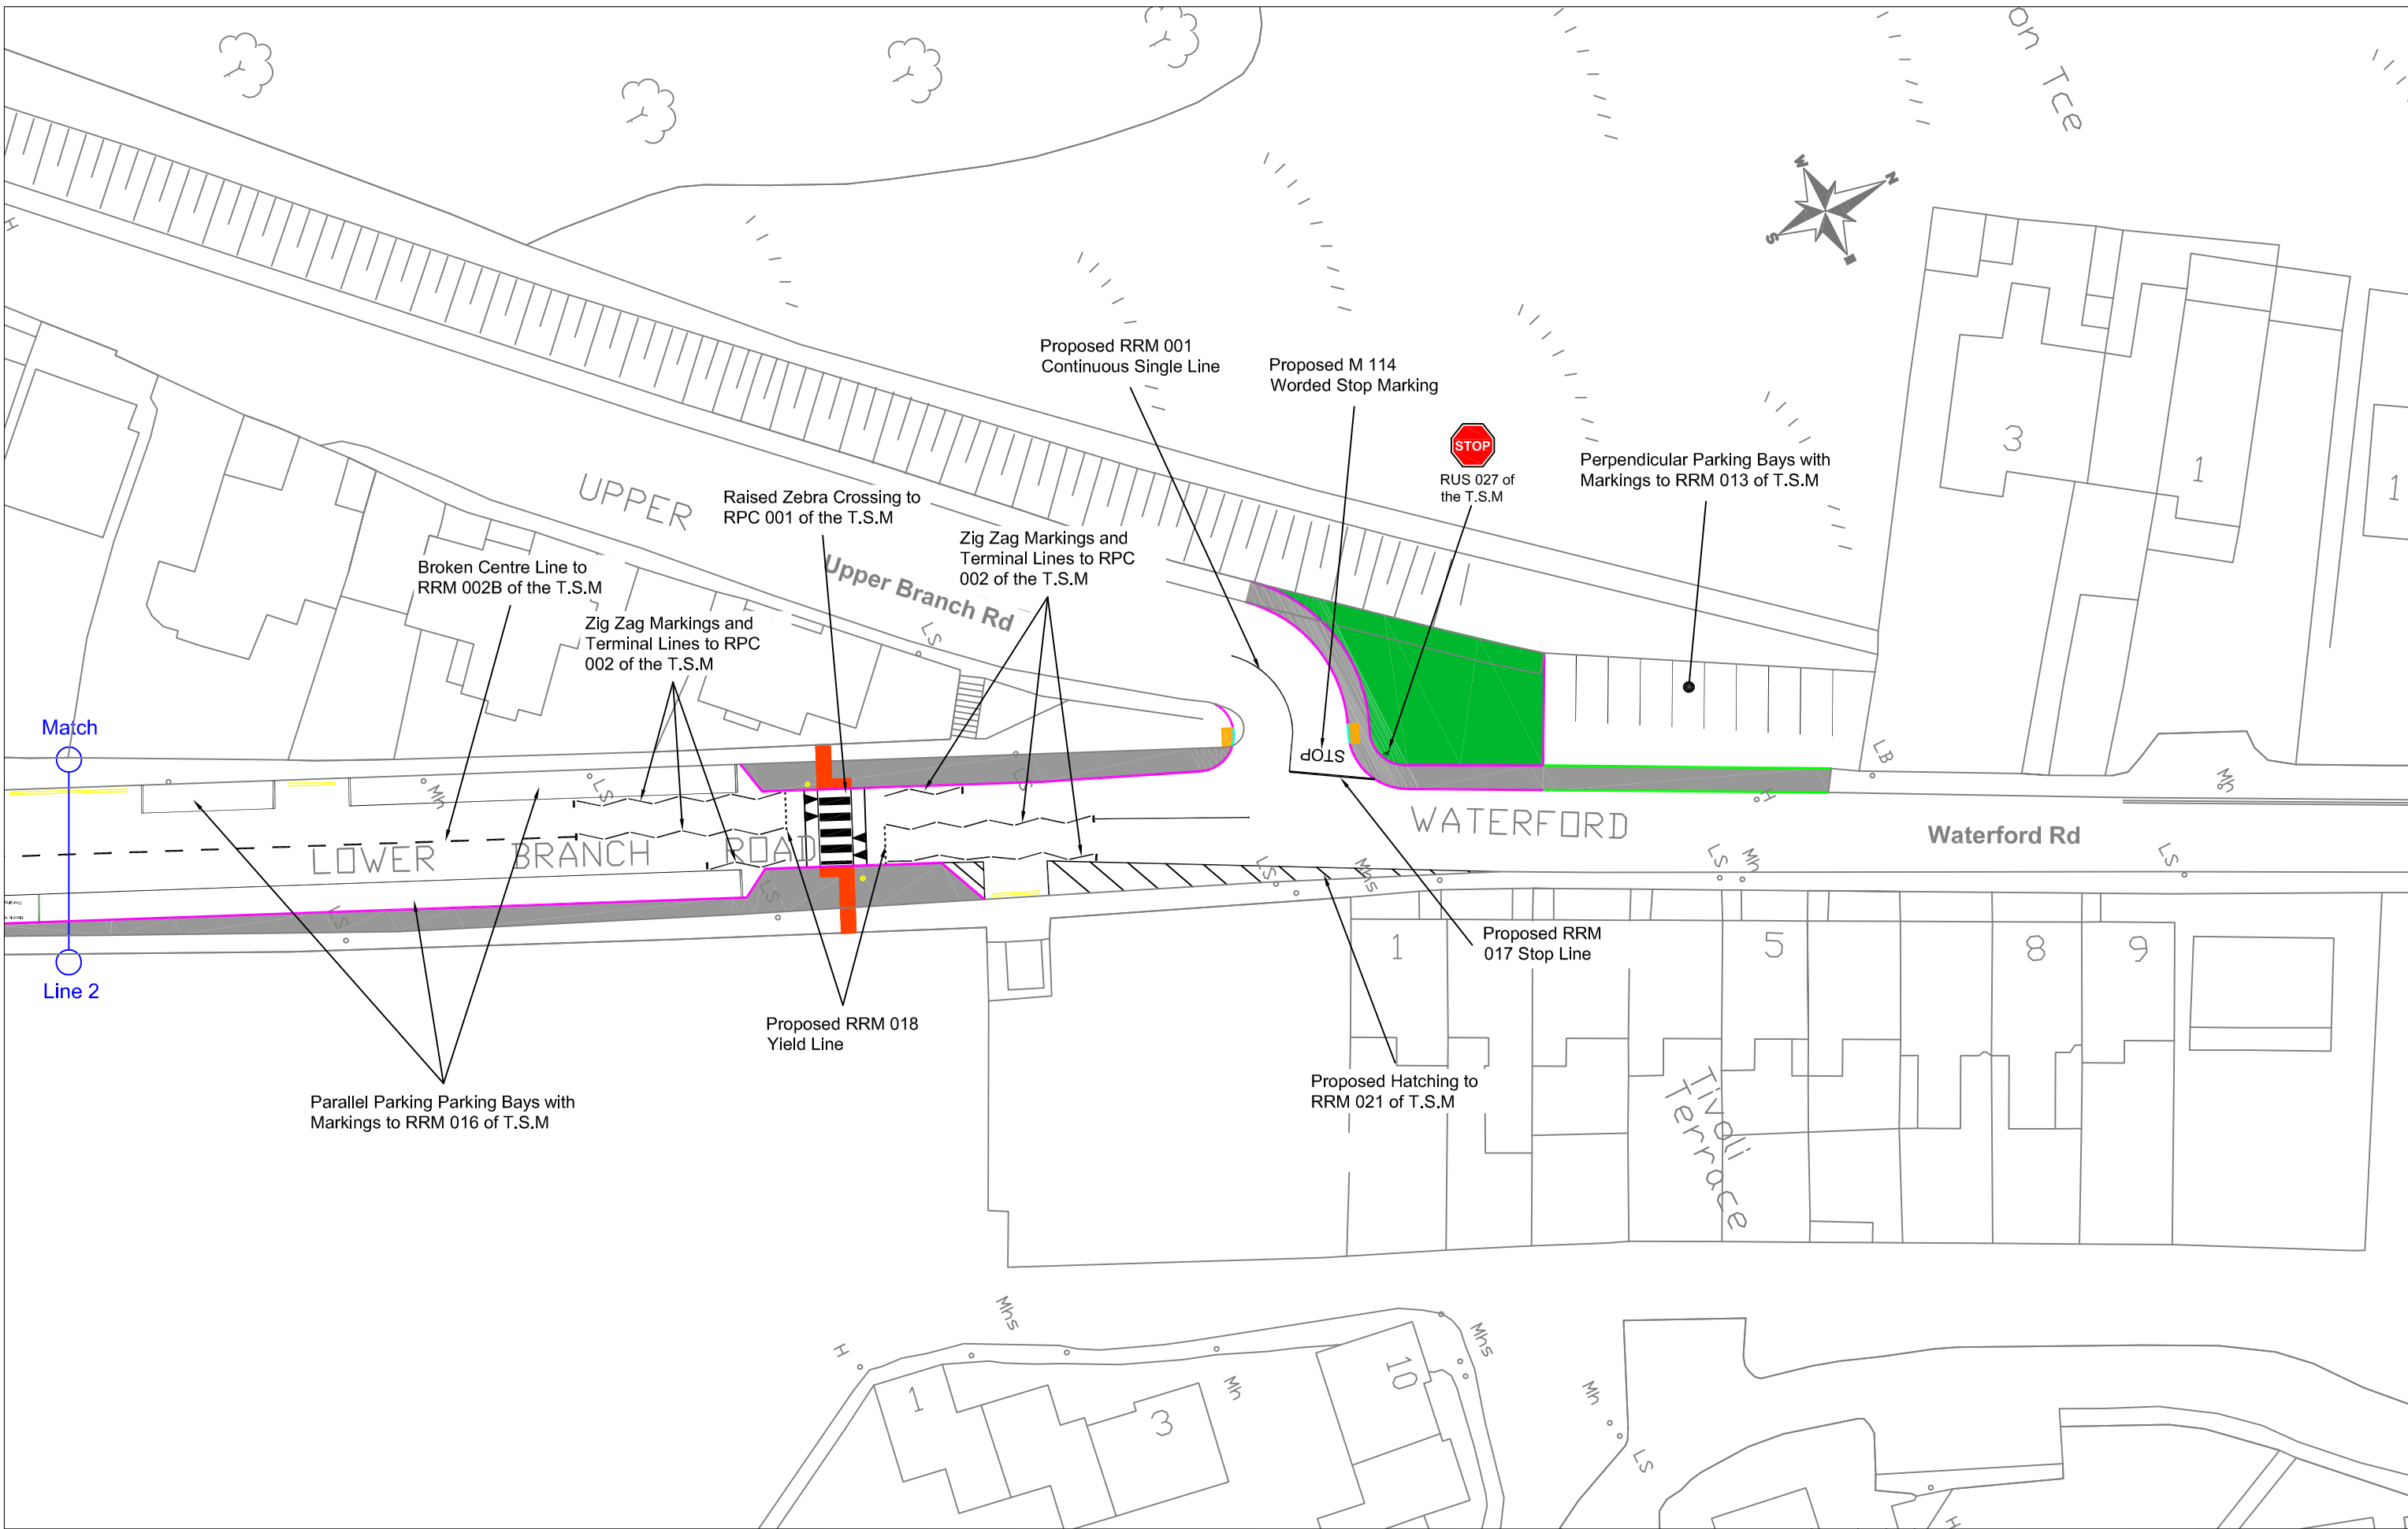

7 Ormonde Road,  
Kilkenny  
Tel +353(0)567795800  
e-mail: info@roadplan.ie

**NOTES**

**LEGEND**

- Proposed Concrete Footpath
- Buff Coloured Tactile Paving
- Red Coloured Tactile Paving
- Proposed New Concrete Kerb
- Proposed New Dropped Kerb
- Proposed Parking Restriction Markings to RRM 008 of T.S.M
- Proposed Bellisha Beacon
- Traffic Calming Triangle to M112 of the T.S.M
- Low Level Planting

No.	Revision	Date	By	Chk'd	App'd
B	Crossing at North end of scheme moved south to accommodate garage entrance.	Sep '18	PB	RB	DD
A	Retention of Parallel Parking	June '18	PB	RB	DD
Designed: PB		Checked: RB		Approved: DD	

<b>PROJECT TITLE</b>		<b>TRAMORE DESIGN WORKS</b>			
Drawing Title:		<b>Waterford Road Preliminary Design (Sheet 3 of 3)</b>			
Drawn by:	Sheet Size:	Scale:	Date:		
PB	A3	1 / 500	Sept '18		
Drawing Number:		Revision:			
17095-01-0008		B			