




**Note:**  
The proposed traffic calming measures are subject to change further to a Road Safety Audit and to the Detailed Design Process

**LEGEND:**

- NEW ROAD RESURFACING
- NEW GRASSED AREA
- NEW KERBING
- SHARED USE ONE WAY CYCLE FACILITY
- ALTERNATIVE TEXTURE/COLOUR
- PROPOSED CENTRAL ISLAND

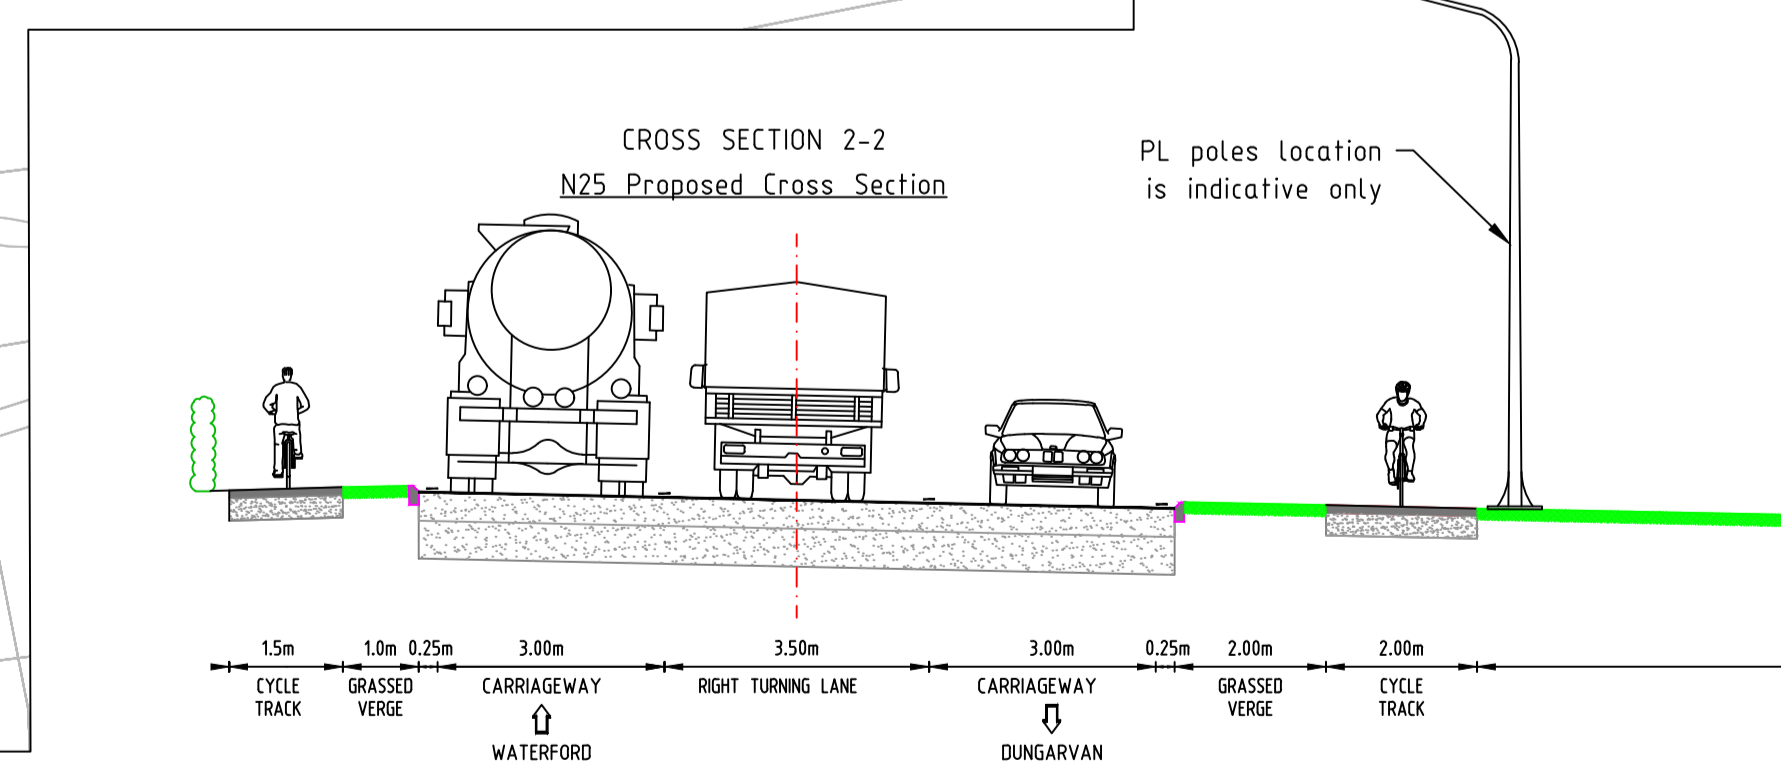

PLAN LAYOUT  
SCALE - 1:500

SECTION 2-2  
SCALE - 1:100

NOTES:

Revision	Date	Description	Drawn by	Checked by	Approved by
F1	18/12/20	Submission for Section 38 Statutory Procedure	MGR	MG	CD

Client

Waterford City & County Council  
Cathrach & Contae Phort

Tel: (0761) 102020  
E-mail: contact@waterfordcouncil.ie

Design

TRAMORE HOUSE  
REGIONAL DESIGN OFFICE  
TRAMORE  
CO. WATERFORD

Tel: (051) 390130 Fax: (051) 390699  
E-mail: natroads@thrdo.com

Approved by: C. Daly (CD)  
Checked by: M. Gajic (MG)  
Drawn by: M. Grennan (MG)  
Scale: AS SHOWN  
Rev. Date: 18/12/2020

Project Title: N25 Carroll's Cross - HD15 Site

Drawing Title: GENERAL ARRANGEMENT

Drawing Number: TH20025-P4-GA-002-003

Til Project No.: TBA  
TH Project No.: TH/20025  
Project Folder No.: 7.7.1.2  
Rev.: F1